

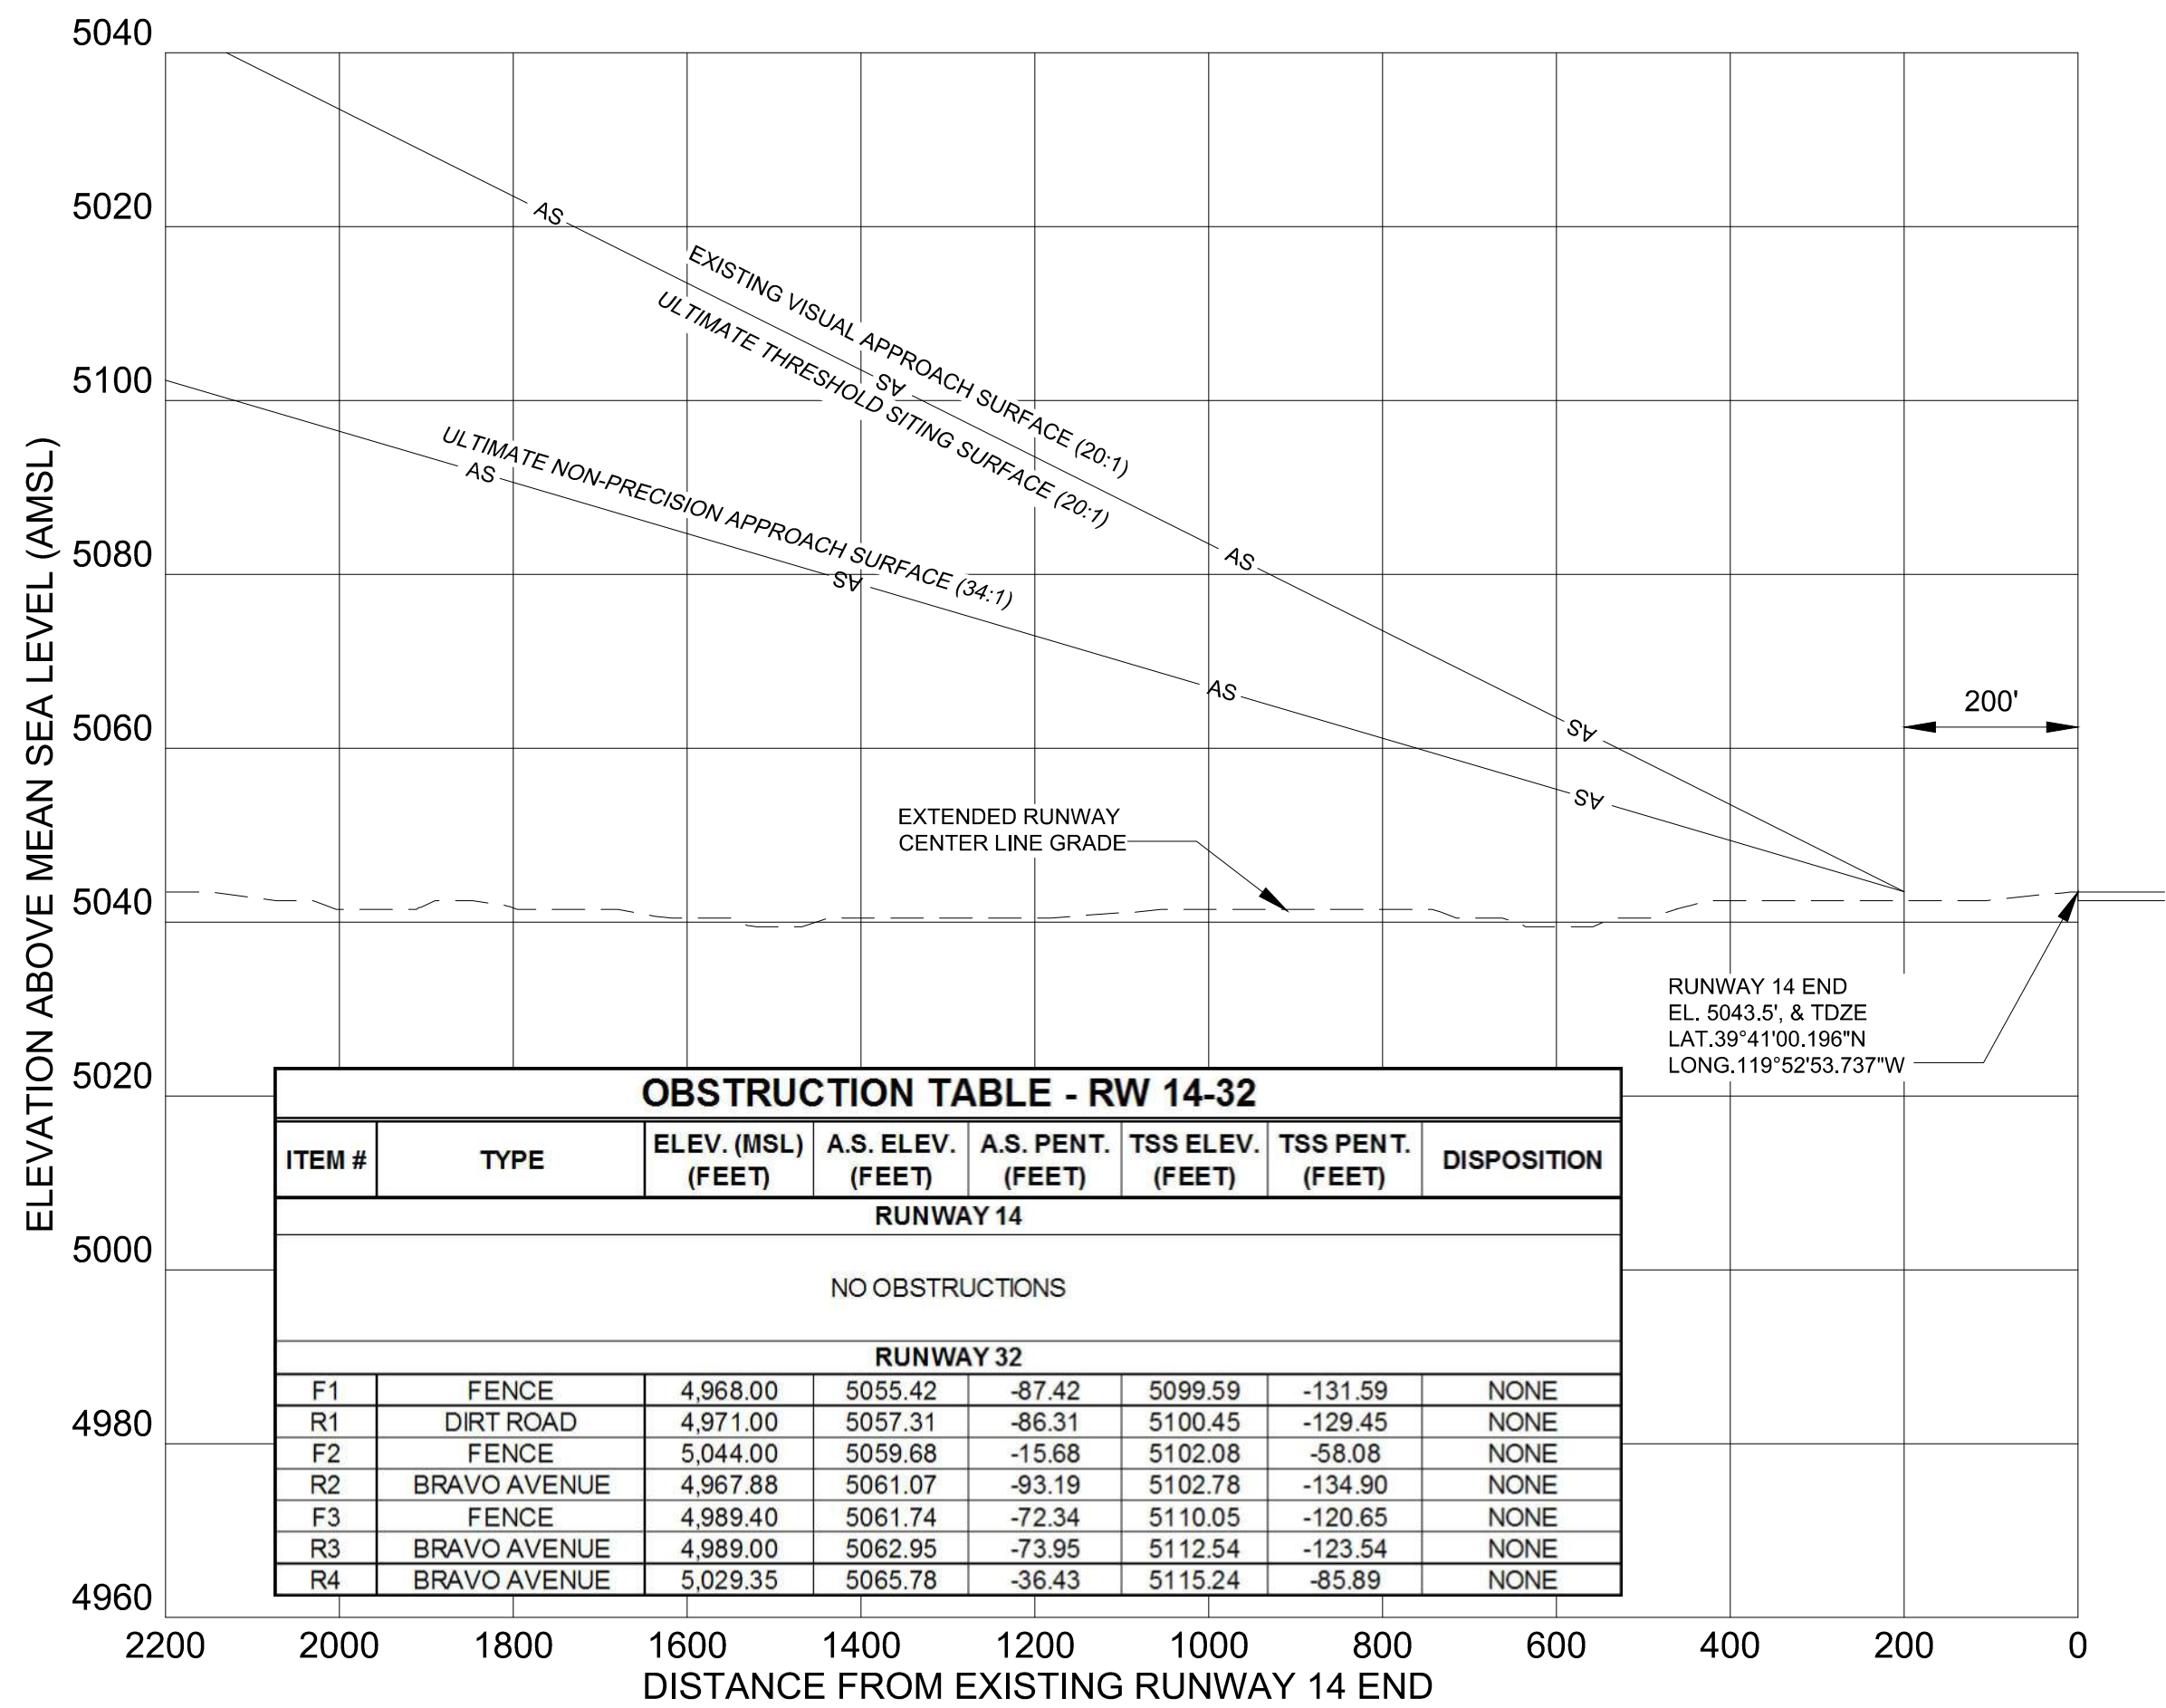
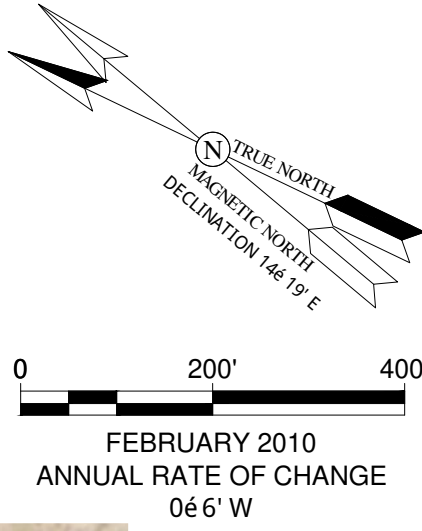
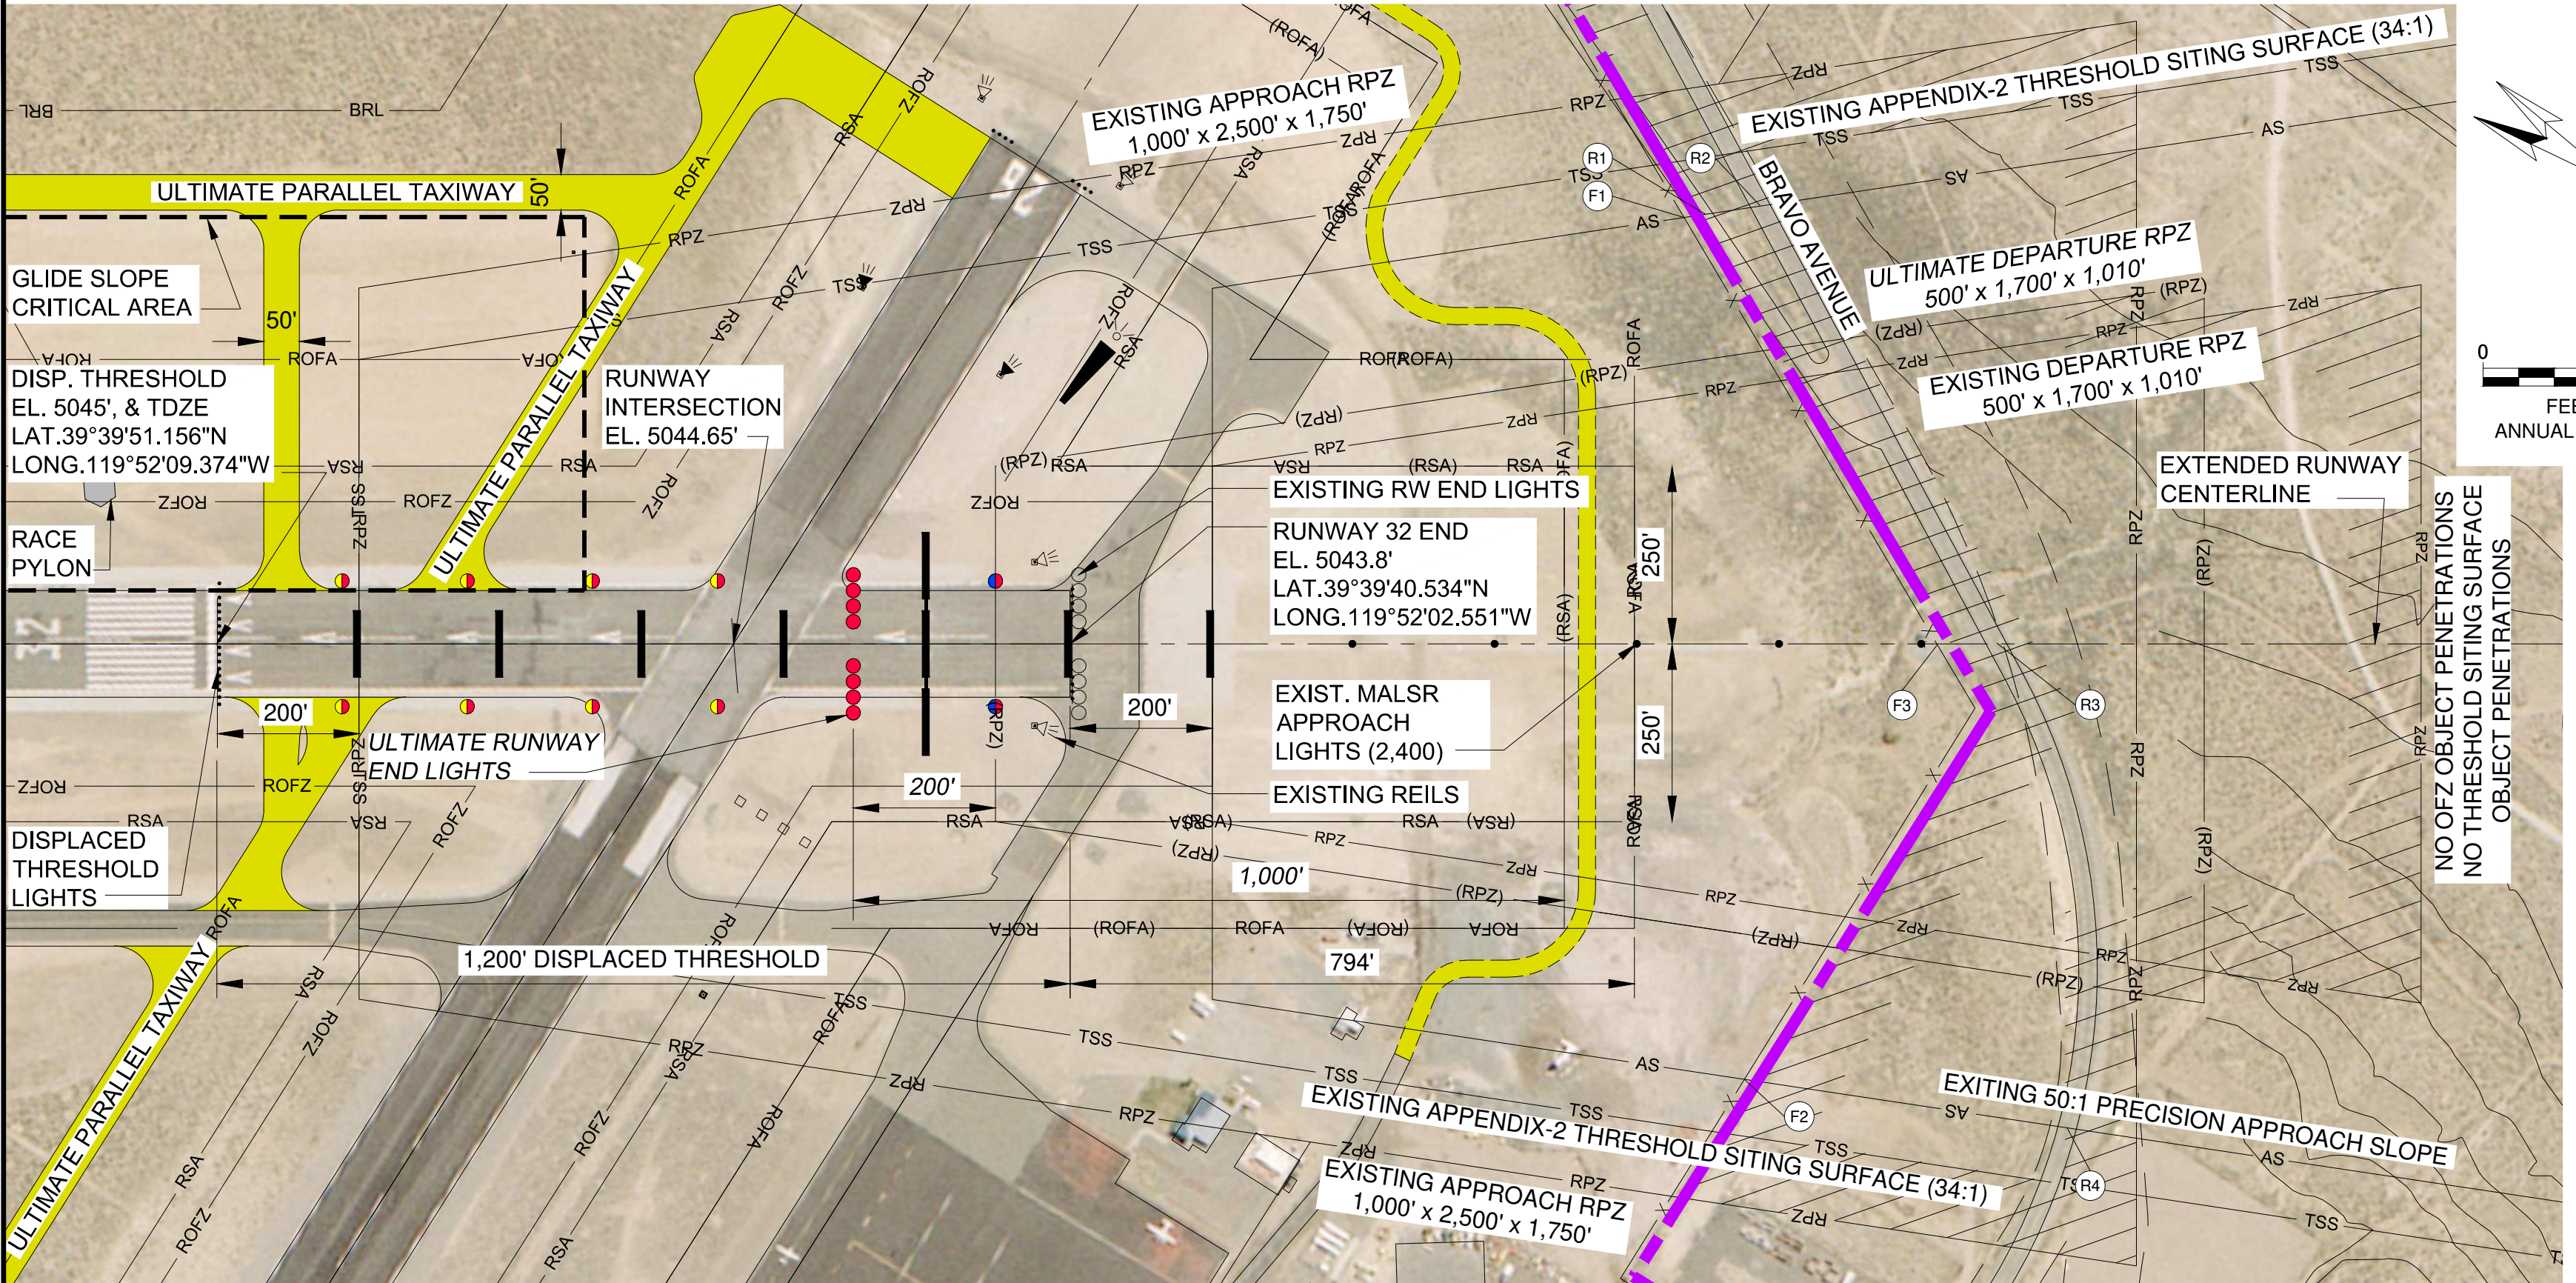
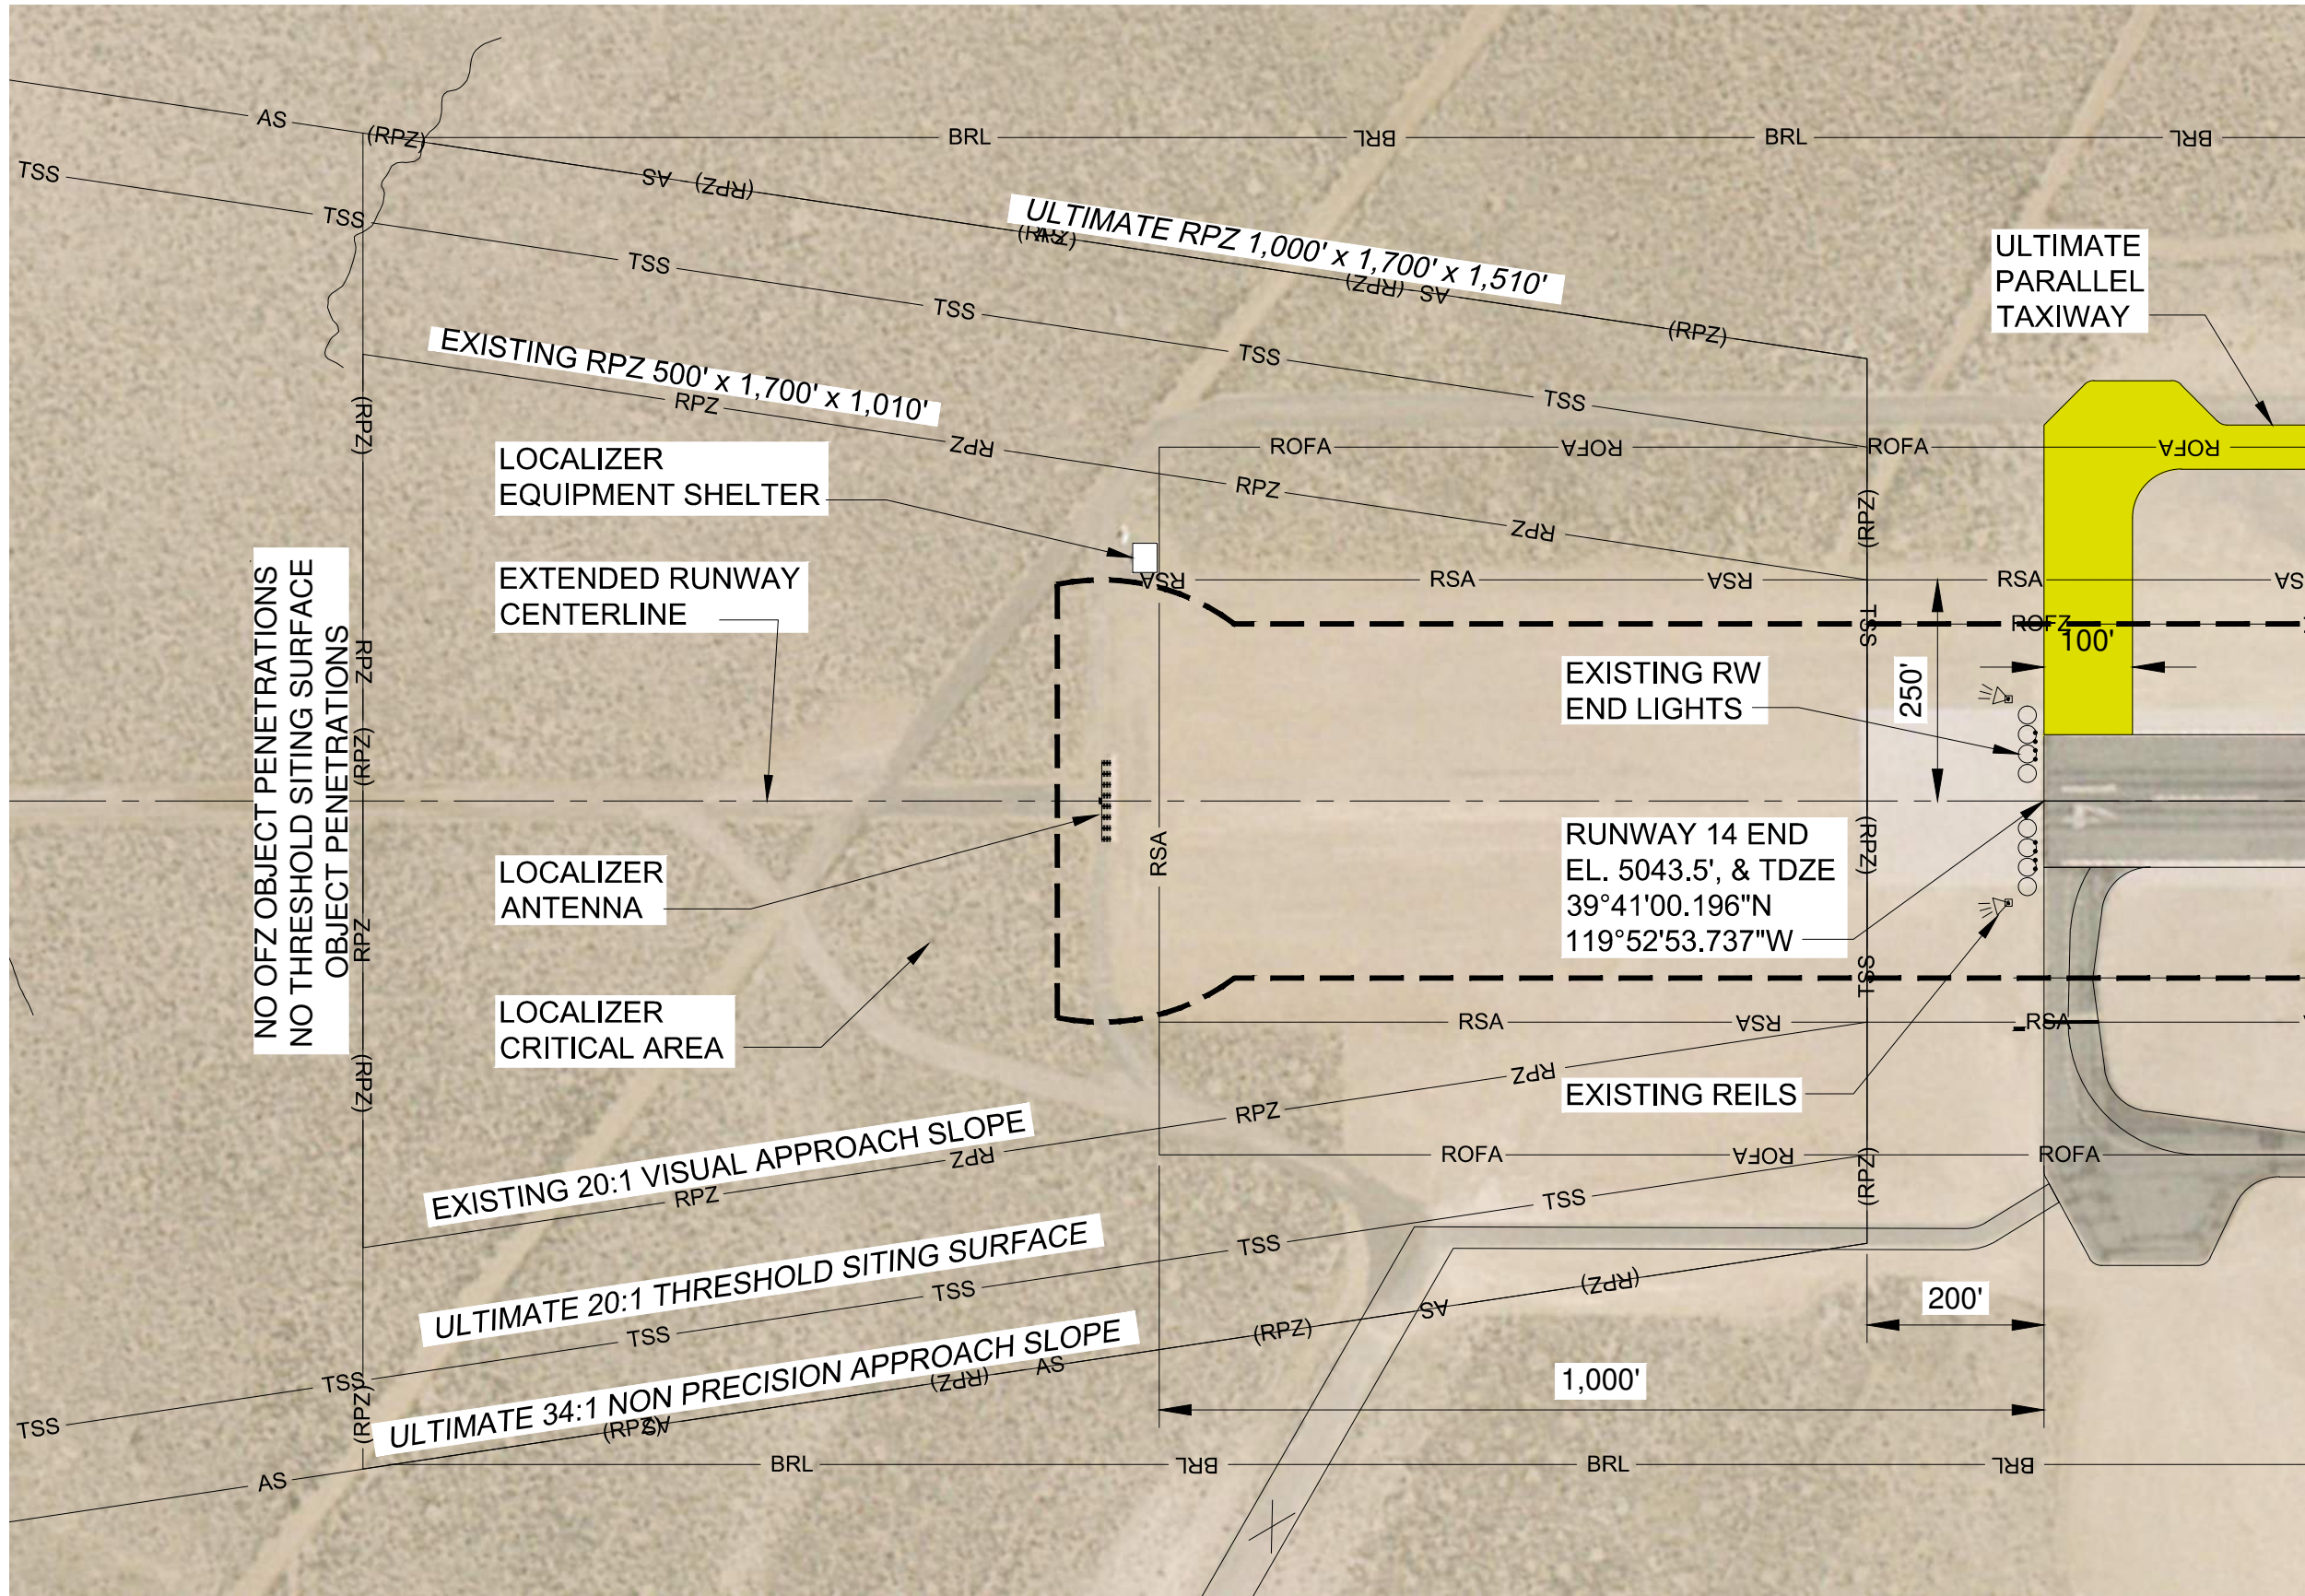


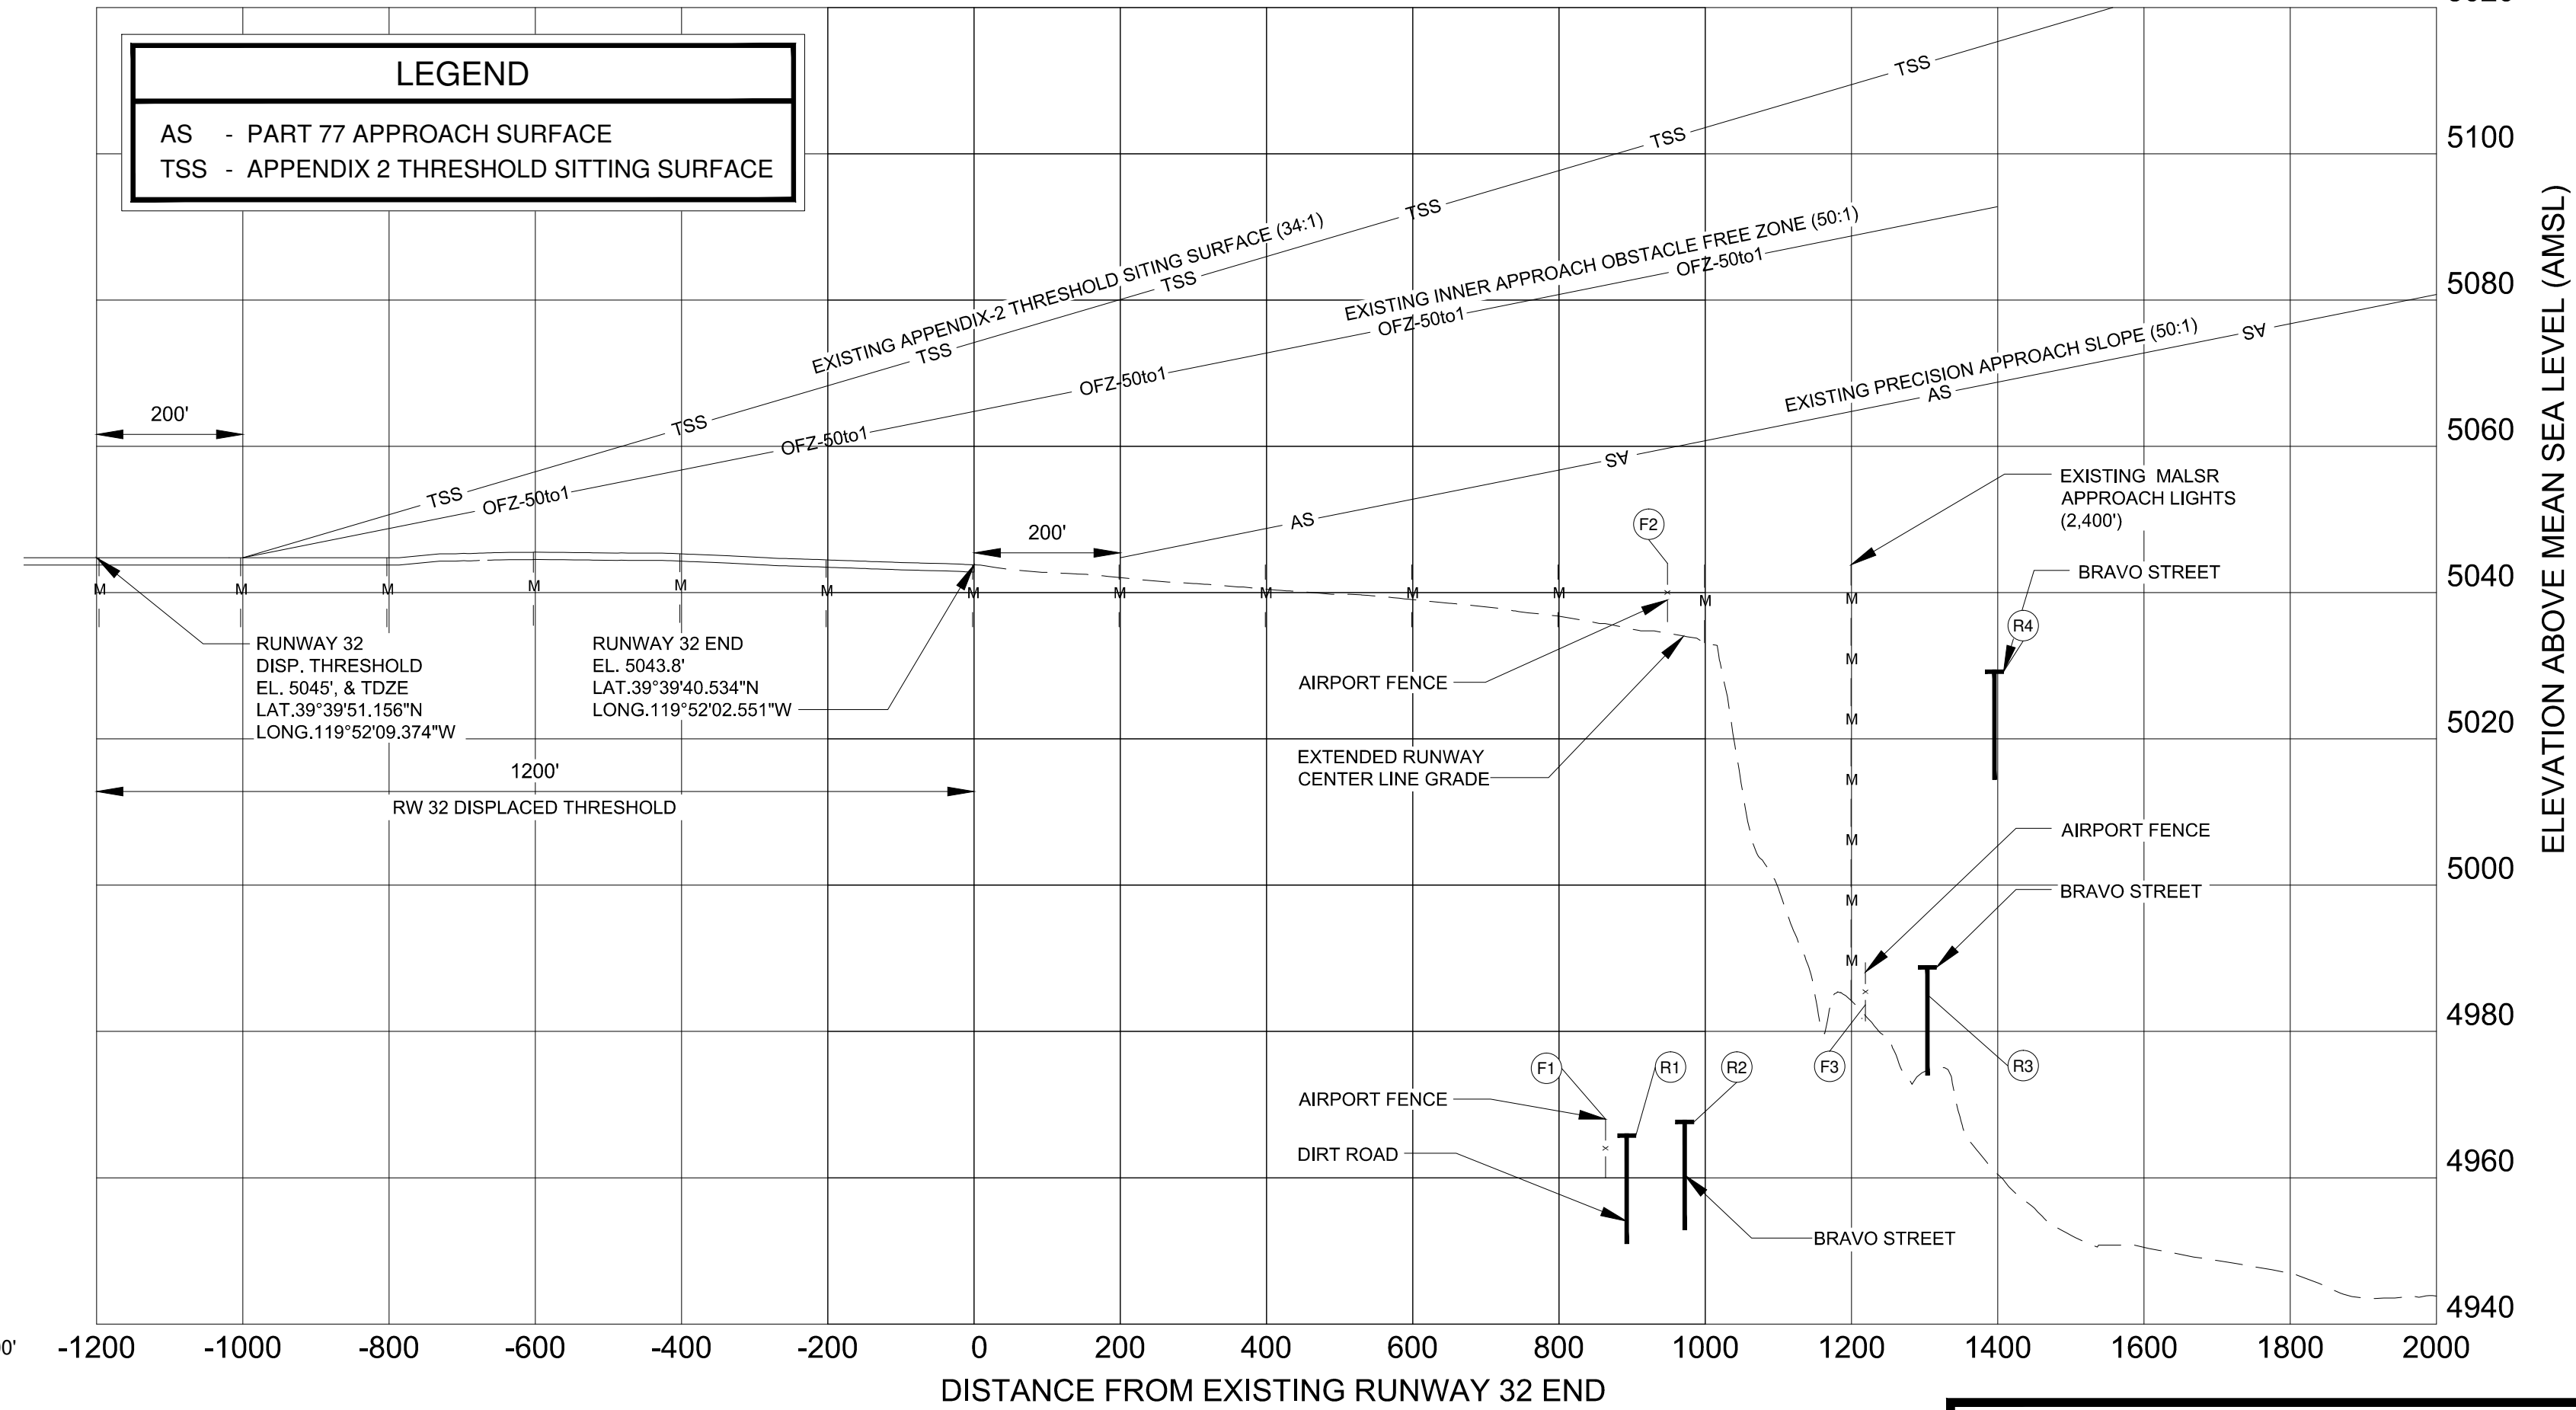

OBSTRUCTION TABLE - RW 14-32							
ITEM #	TYPE	ELEV. (MSL) (FEET)	A.S. ELEV. (FEET)	A.S. PENT. (FEET)	TSS ELEV. (FEET)	TSS PENT. (FEET)	DISPOSITION
RUNWAY 14							
NO OBSTRUCTIONS							
RUNWAY 32							
F1	FENCE	4,968.00	5055.42	-87.42	5099.59	-131.59	NONE
R1	DIRT ROAD	4,971.00	5057.31	-86.31	5100.45	-129.45	NONE
F2	FENCE	5,044.00	5059.68	-15.68	5102.08	-58.08	NONE
R2	BRAVO AVENUE	4,967.88	5061.07	-93.19	5102.78	-134.90	NONE
F3	FENCE	4,989.40	5061.74	-72.34	5110.05	-120.65	NONE
R3	BRAVO AVENUE	4,989.00	5062.95	-73.95	5112.54	-123.54	NONE
R4	BRAVO AVENUE	5,029.35	5065.78	-36.43	5115.24	-85.89	NONE

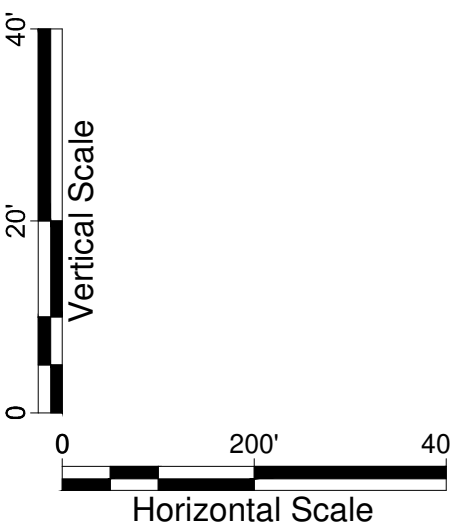

RUNWAY 14-32 APPROACH AND RPZ PLANS
RENO-STEAD AIRPORT
Reno, Nevada

482 South Keller Road
 Orlando, Florida 32810-6101
 TEL (407) 647-7275
 FAX (407) 740-8710
 www.pbsj.com

JOB NO.: 007188900
 DRAWN: OV
 DESIGN: OV
 CHECKED: JH
 DATE: MARCH 2011
 SHEET: 9 OF 14