

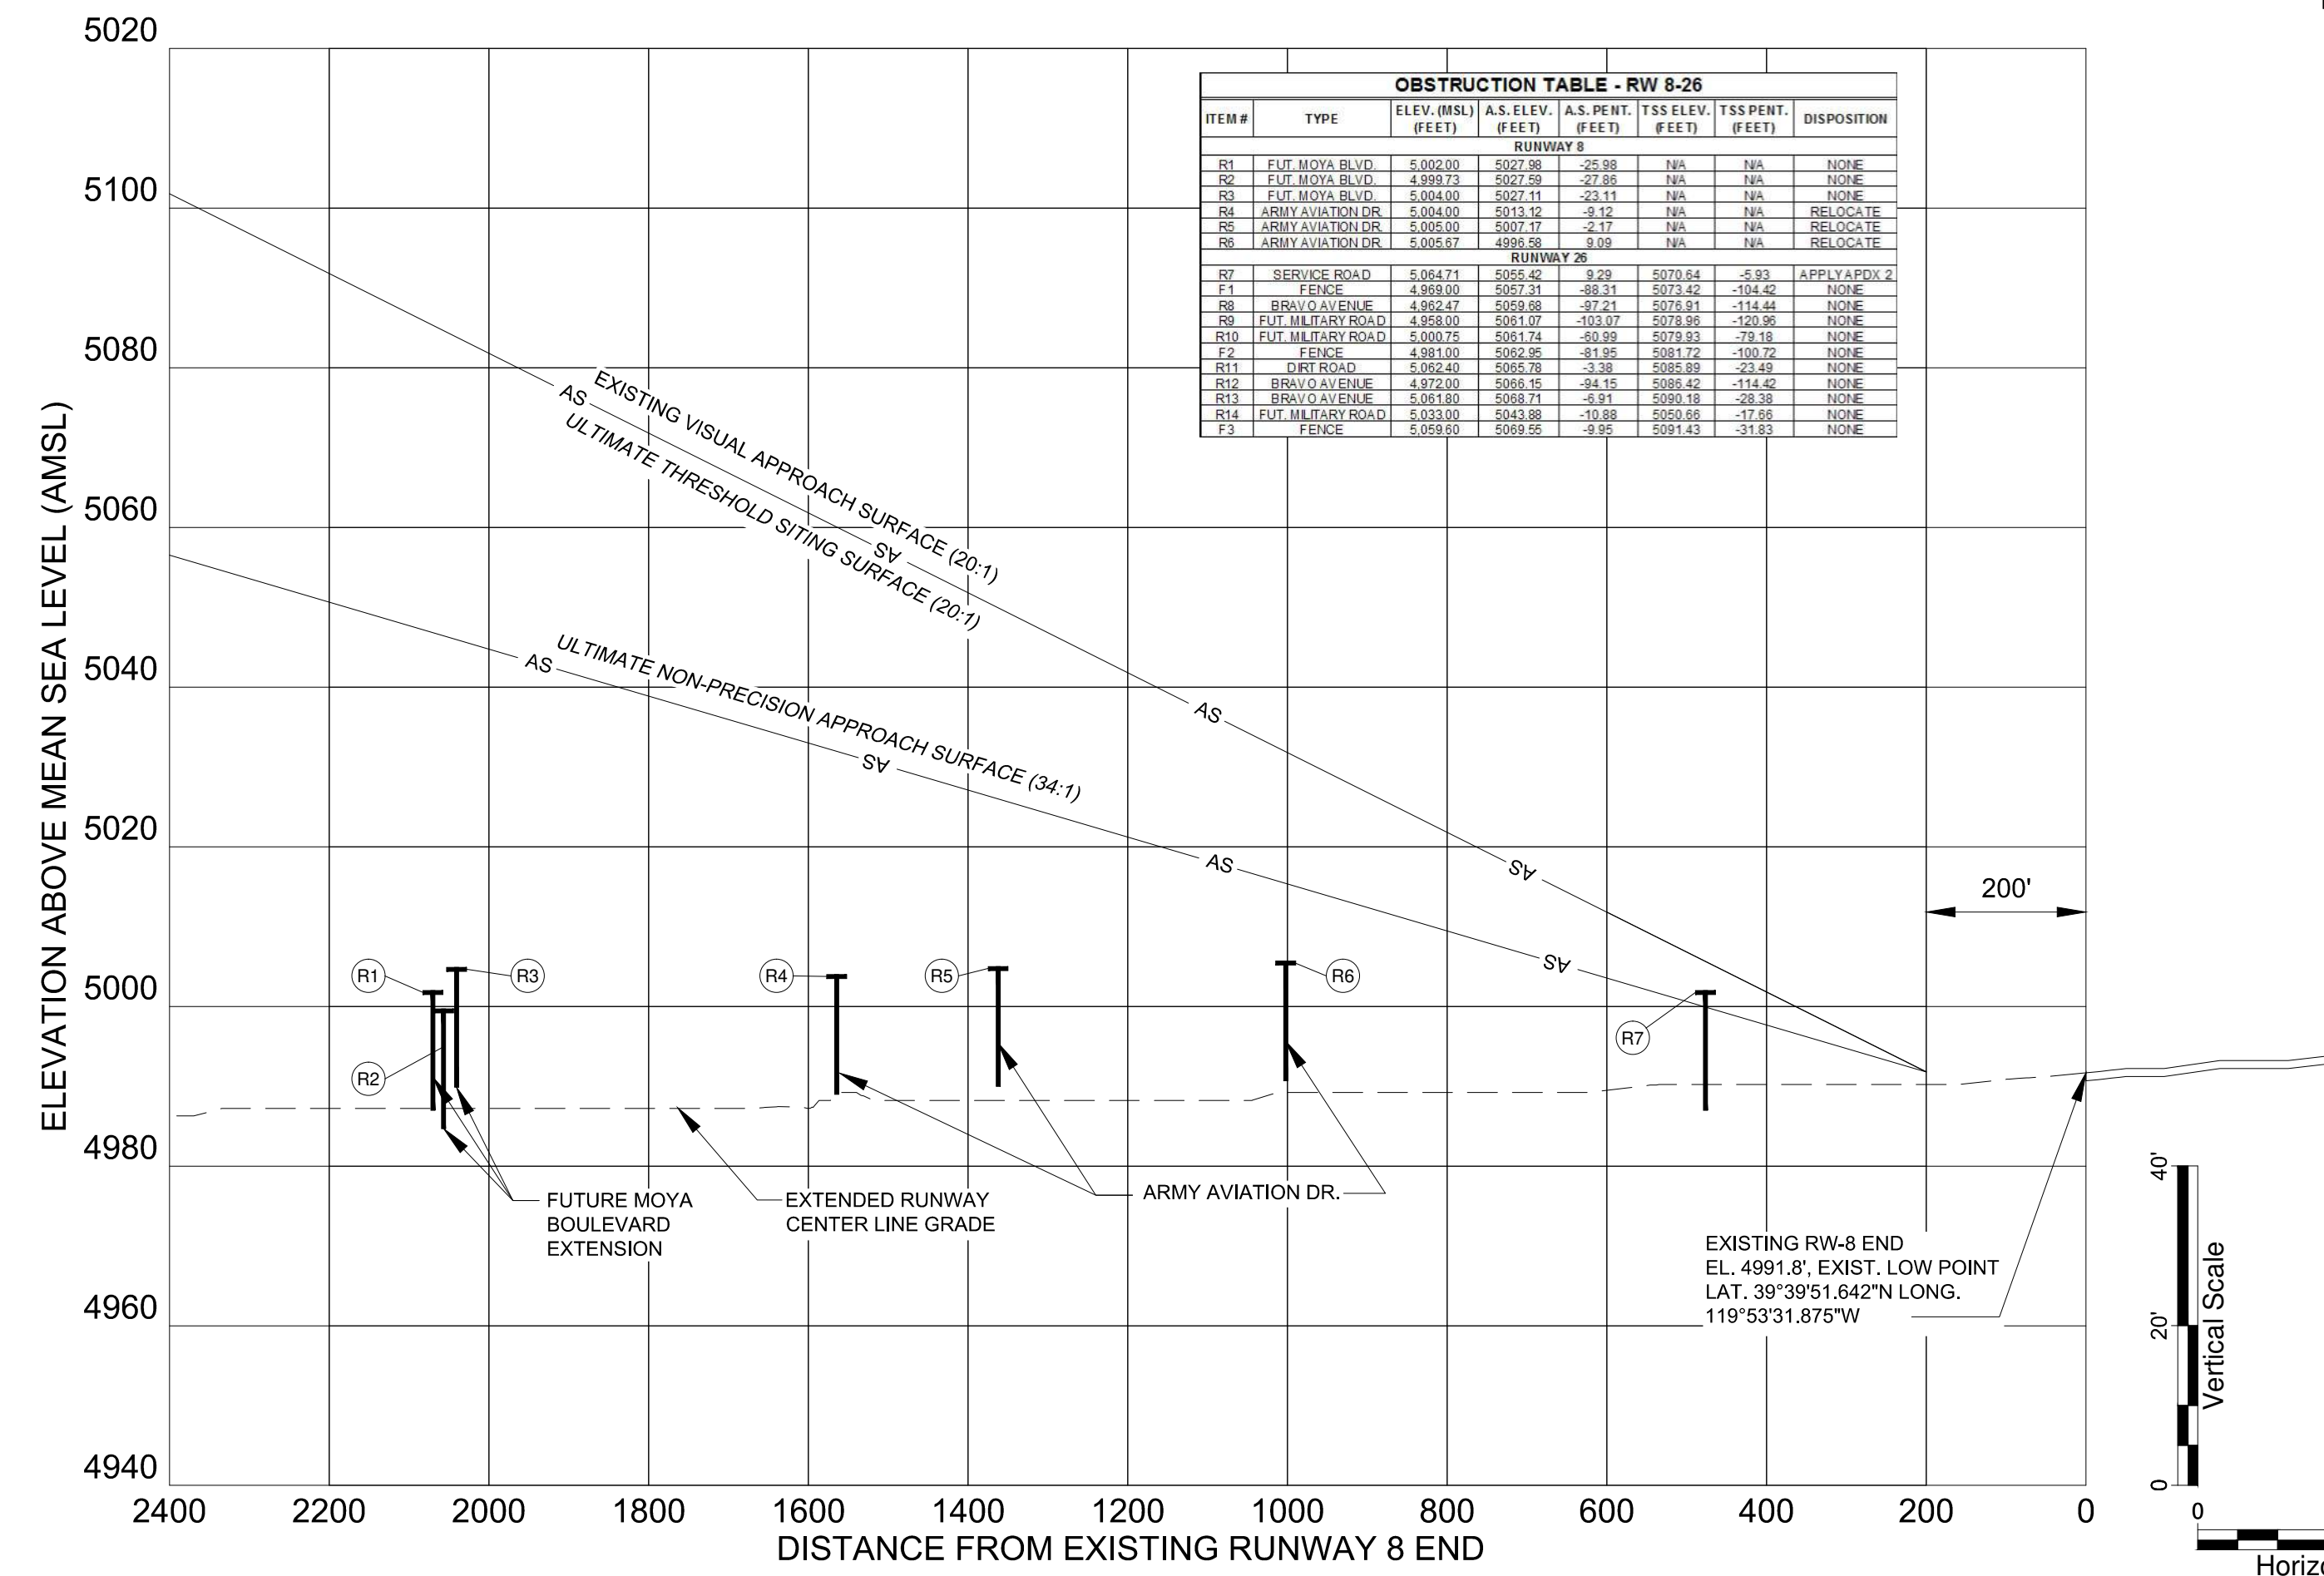
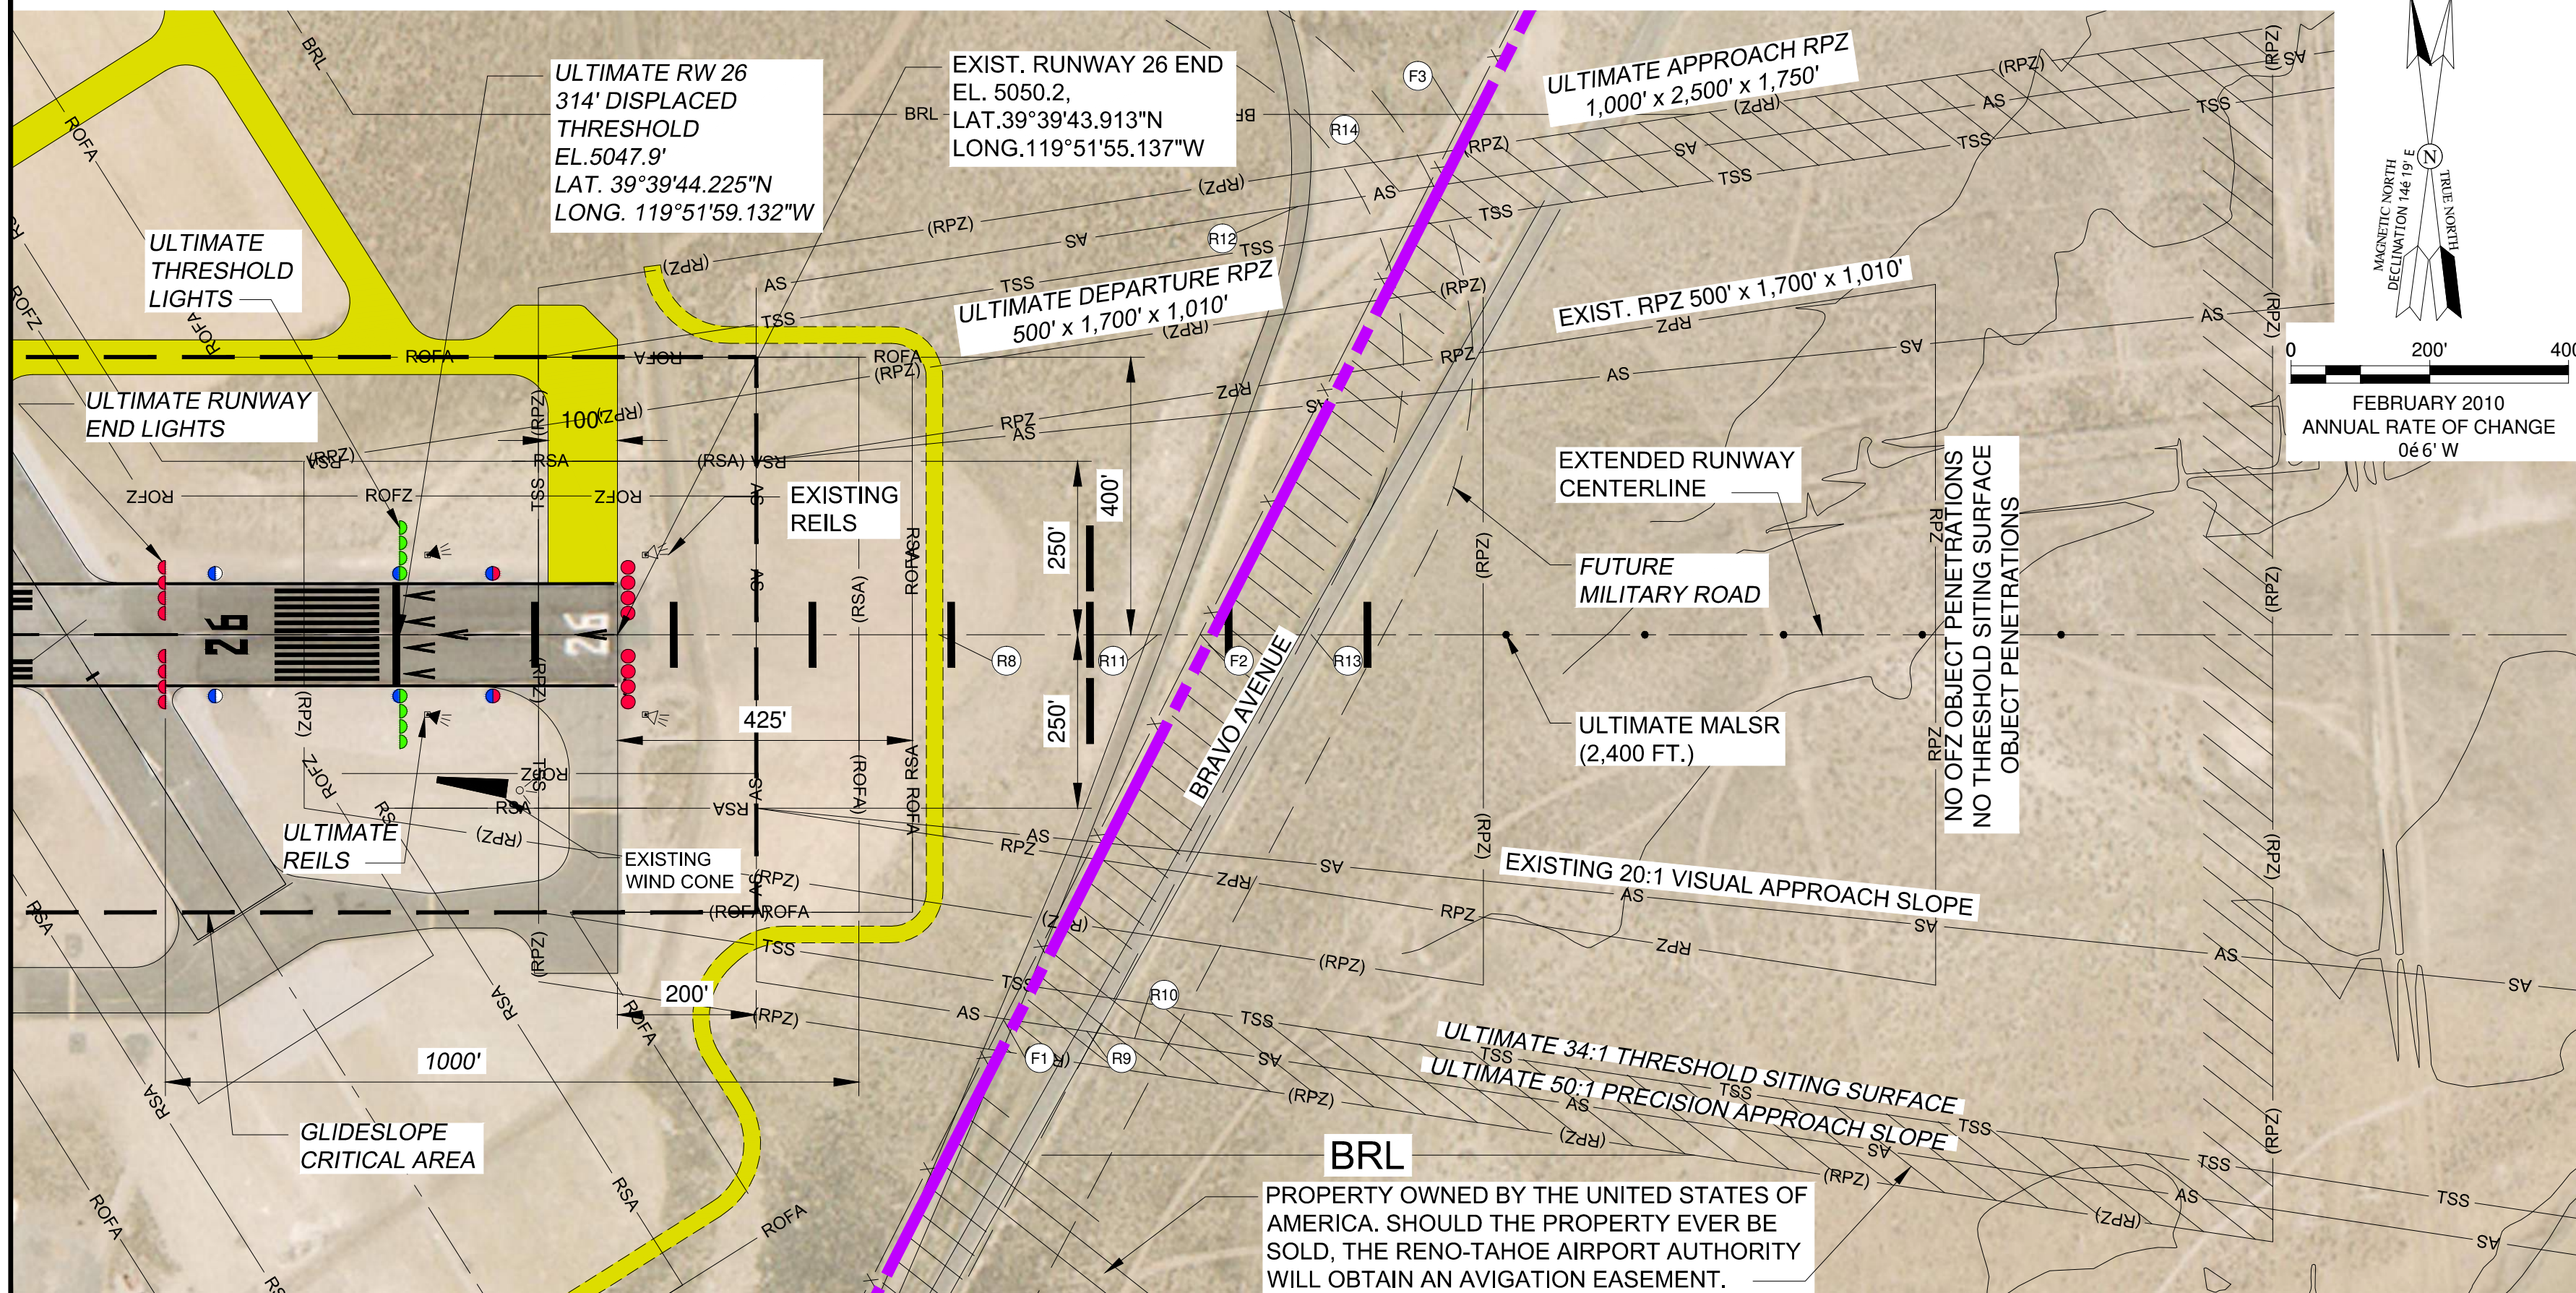


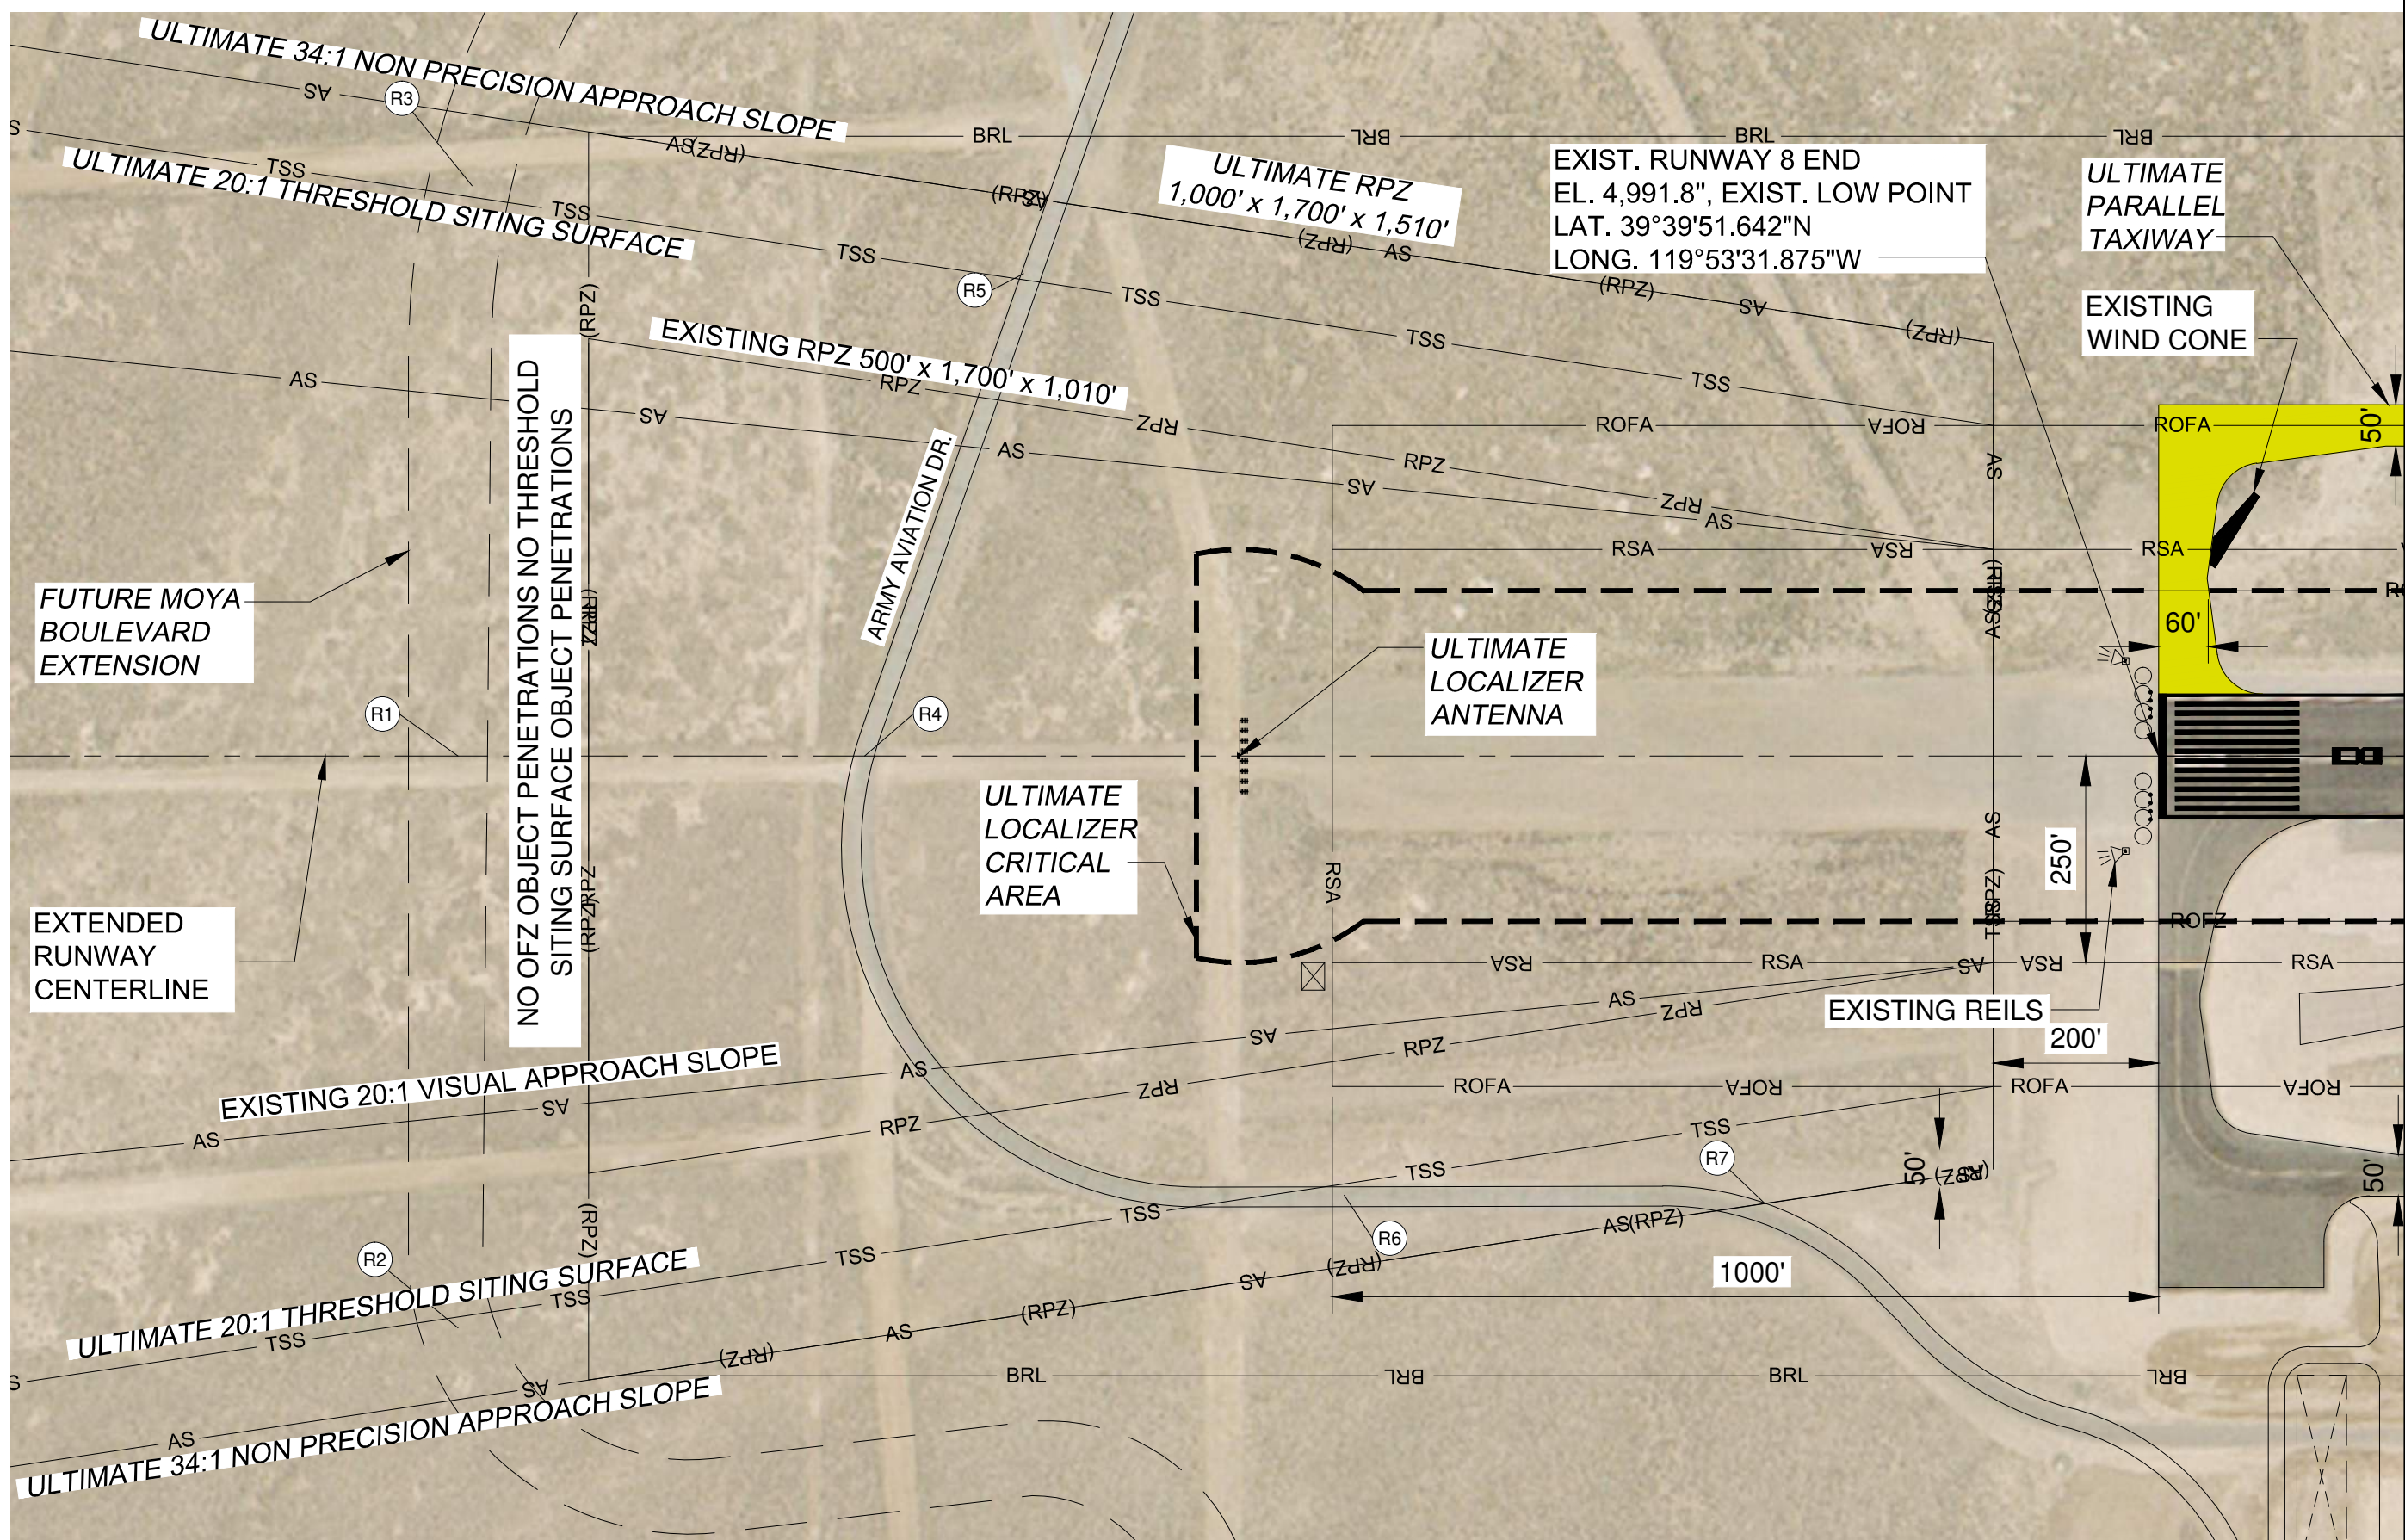

ITEM#	TYPE	ELEV. (MSL) (FEET)	A.S. ELEV. (FEET)	A.S. PENT. (FEET)	TSS ELEV. (FEET)	TSS PENT. (FEET)	DISPOSITION

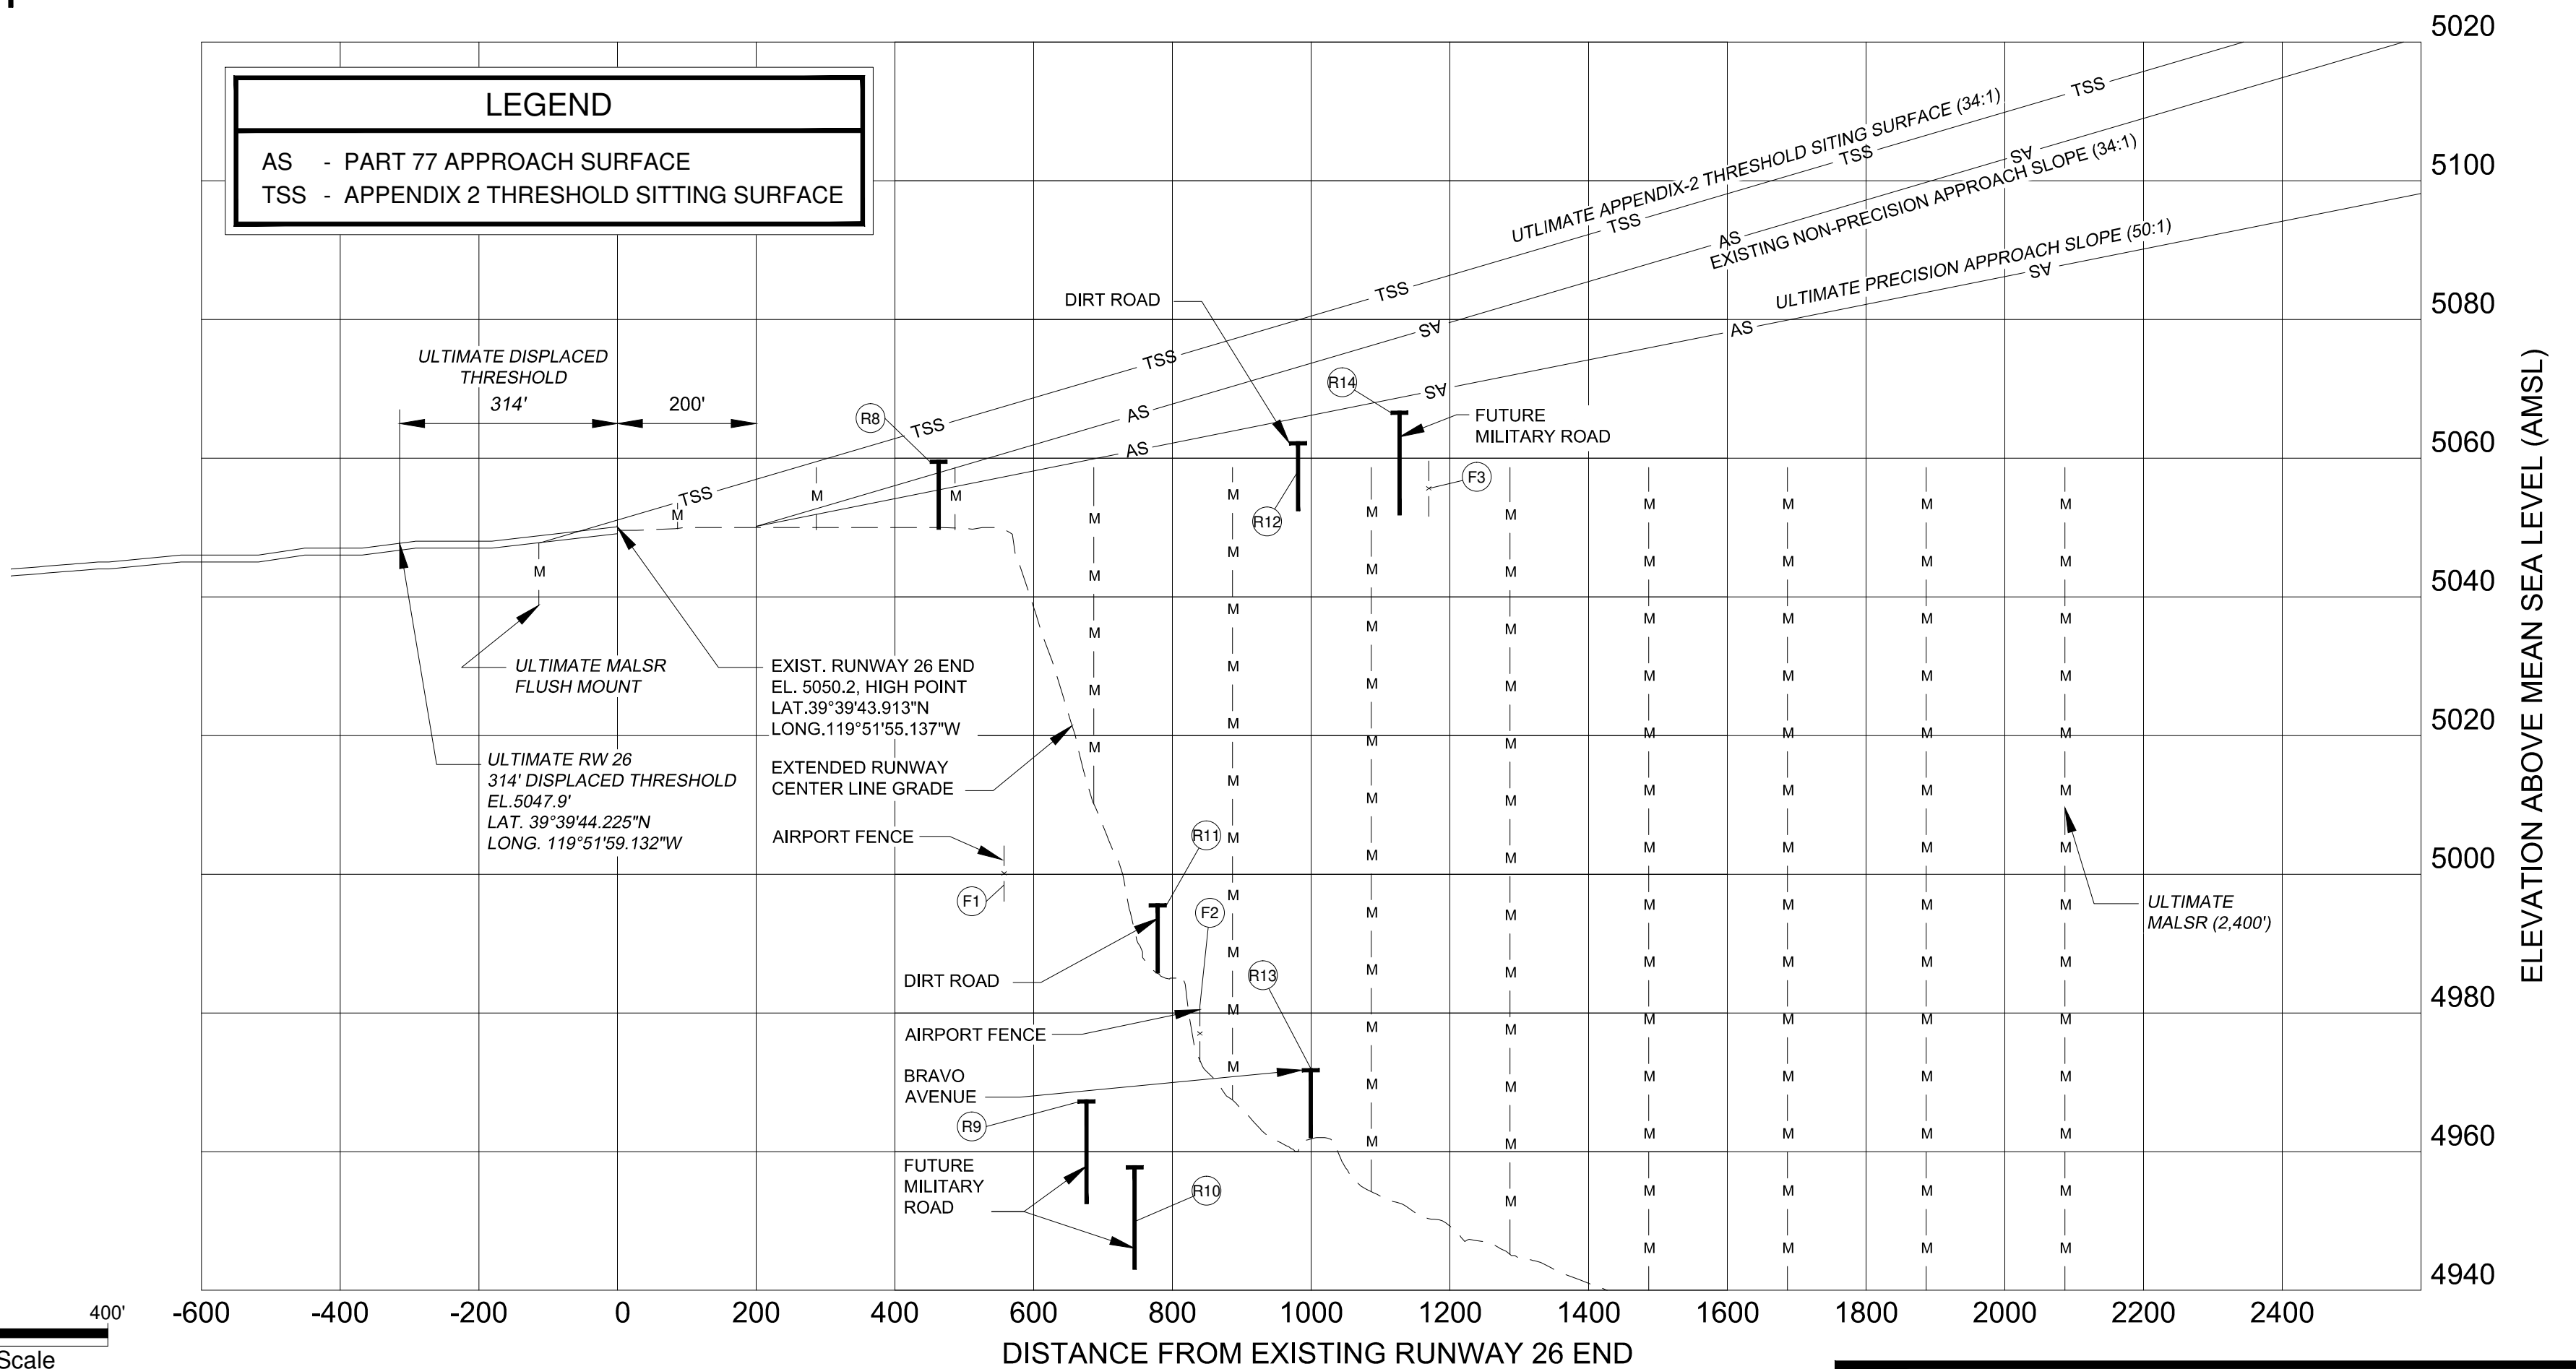

RUNWAY 8-26 APPROACH AND RPZ PLANS
RENO-STEAD AIRPORT
Reno, Nevada

PBS&J
 482 South Keller Road
 Orlando, Florida 32810-6101
 TEL. (407) 647-7275
 FAX. (407) 740-8710
 www.pbsj.com

JOB NO.: 007188900
 DRAWN: OV
 DESIGN: OV
 CHECKED: JH
 DATE: MARCH 2011
 SHEET: 8 OF 14