



(SEE SHEET 10 FOR CONTINUATION)

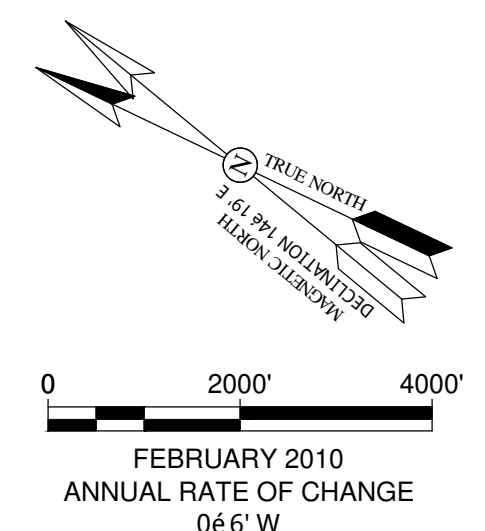

MATCH LINE B - B (SEE SHEET 12 FOR CONTINUATION)

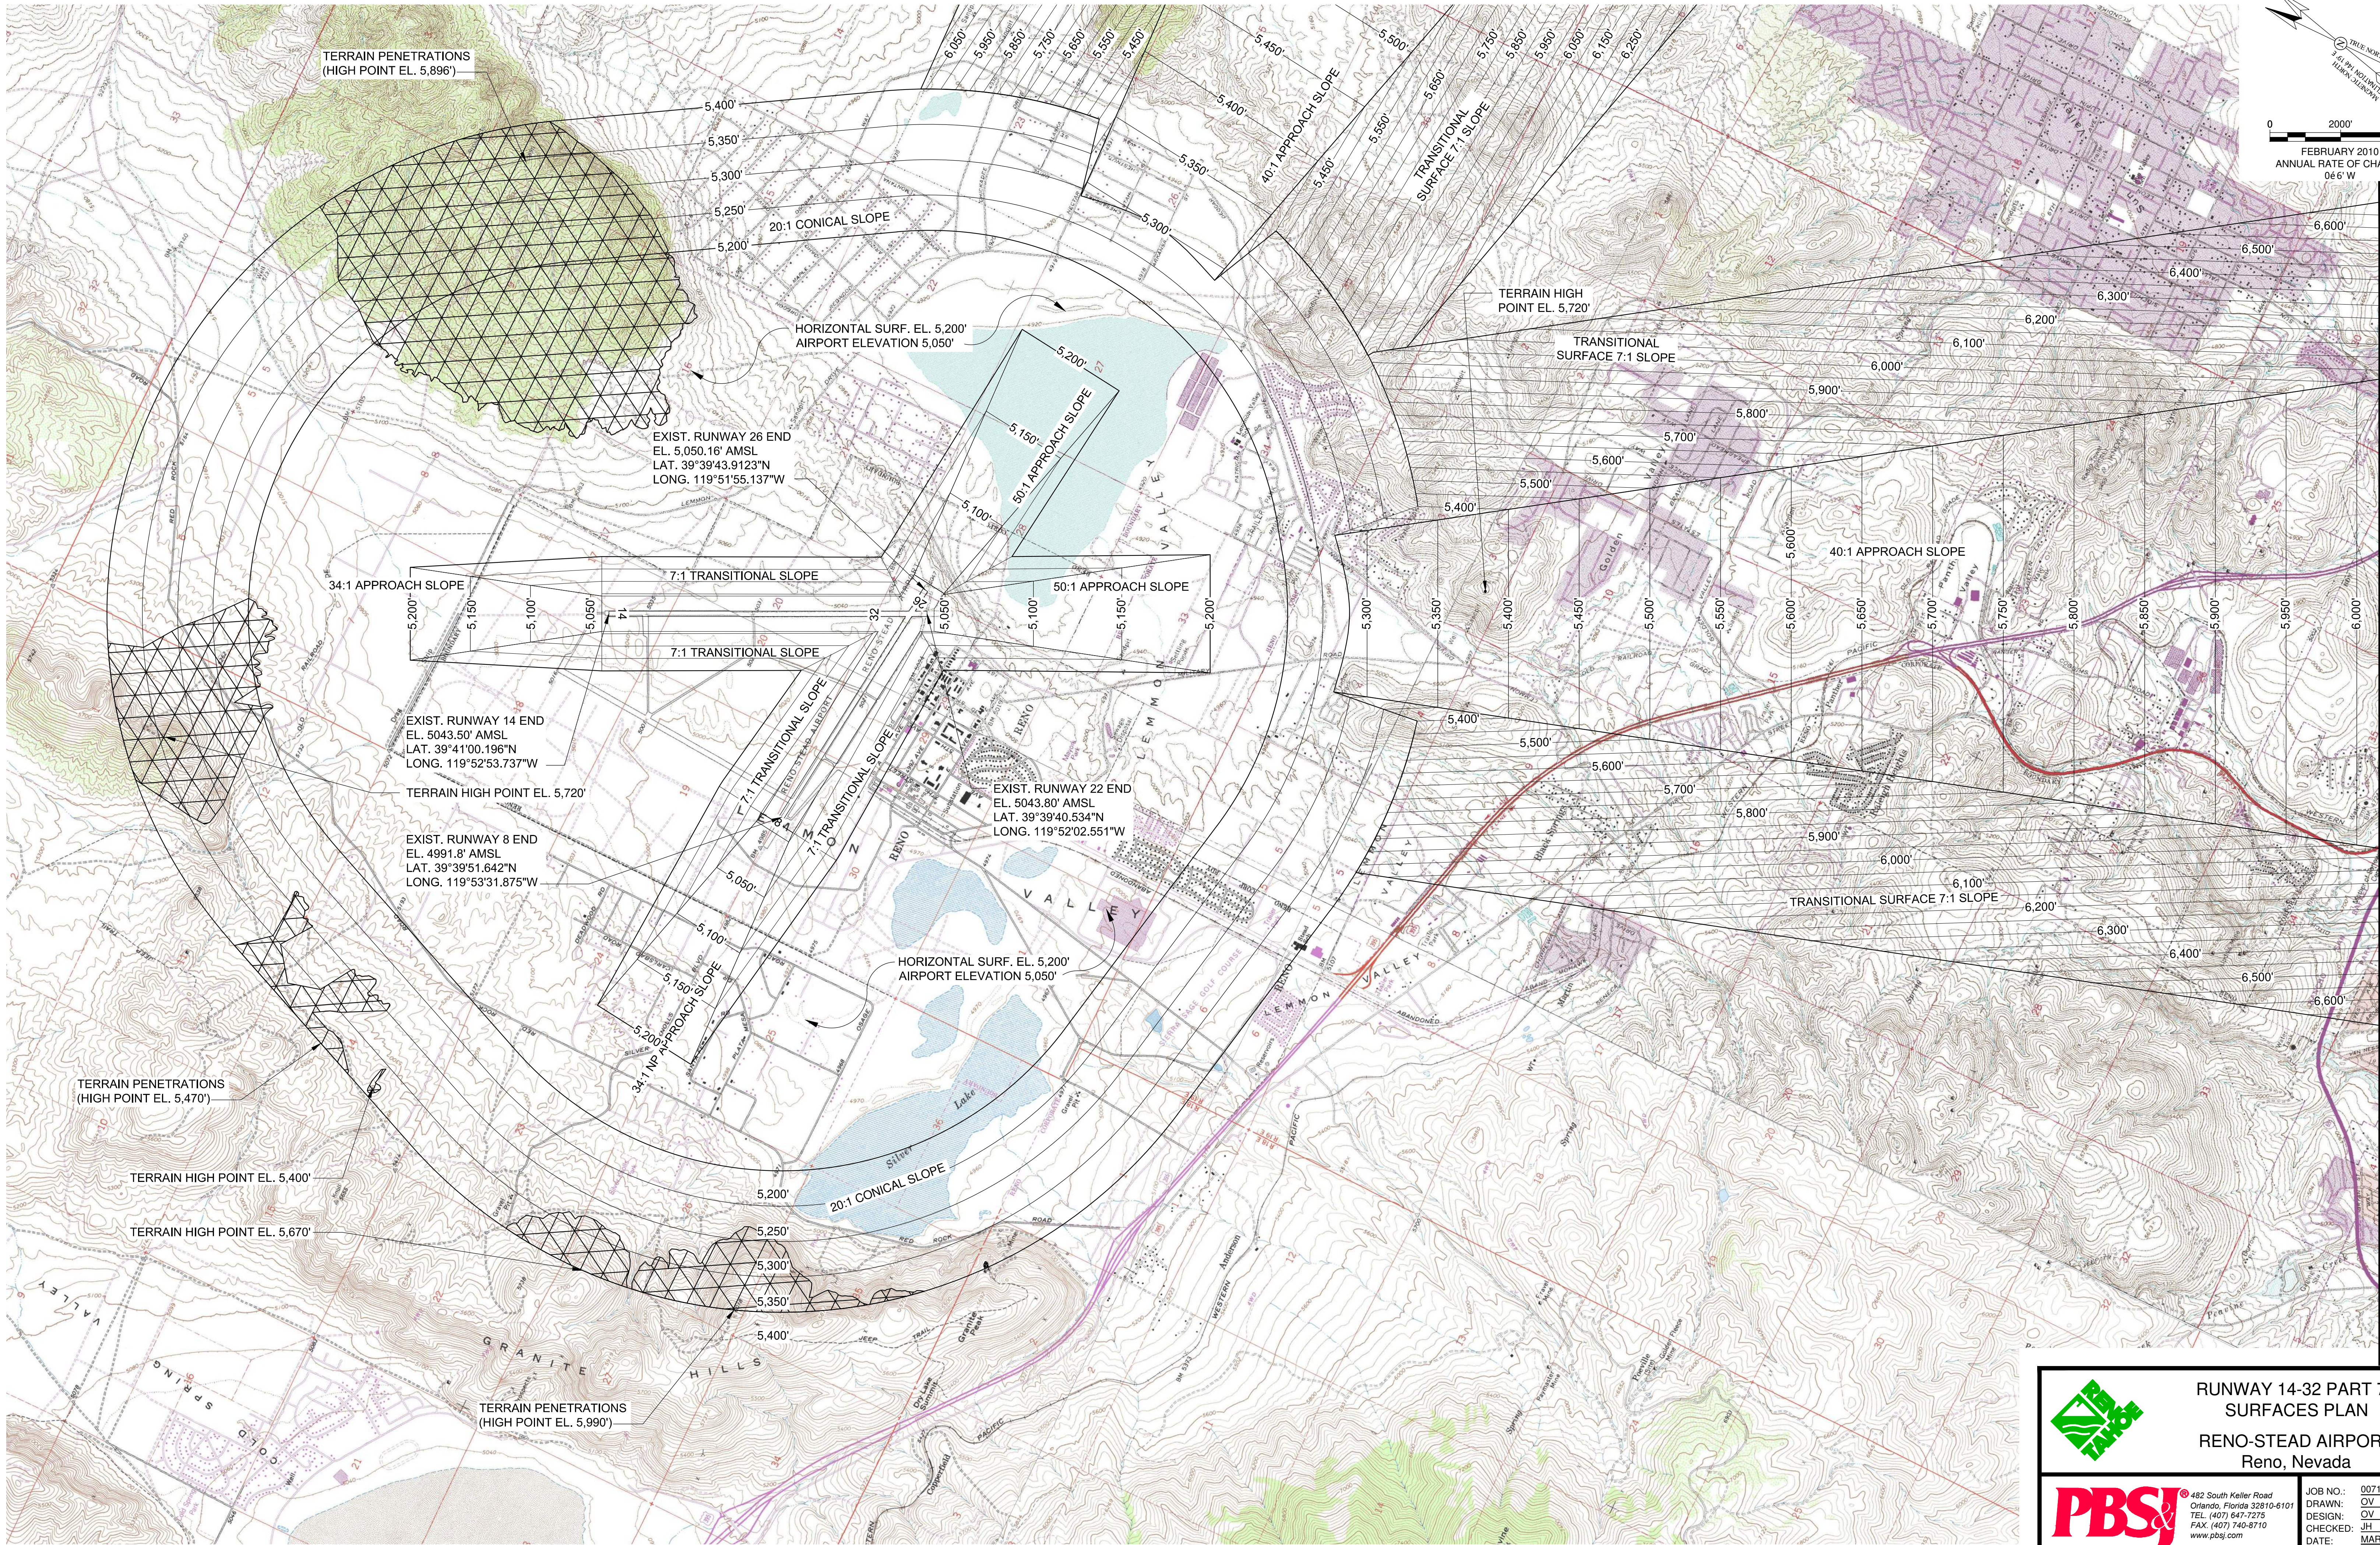

**RUNWAY 14-32 PART 77
SURFACES PLAN**
RENO-STEAD AIRPORT
Reno, Nevada

JOB NO.: 007188900
DRAWN: OV
DESIGN: OV
CHECKED: JH
DATE: MARCH 2011
SHEET: 11 OF 14

PBS&J
432 South Keller Road
Orlando, Florida 32810-6101
TEL (407) 647-7275
FAX (407) 740-8710
www.pbsj.com

J:\AUP-2008\10_11_12_AUP_PART-77_recover.dwg Ver08.2011 - 11:40m Plotted By: 23027