



U:\AUP-2008\10_11_12_ASD_PART-77_recover.dwg Mar08,2011 - 11:39am Plotted By: 23027


MATCH LINE A - A (SEE SHEET 10 FOR CONTINUATION)

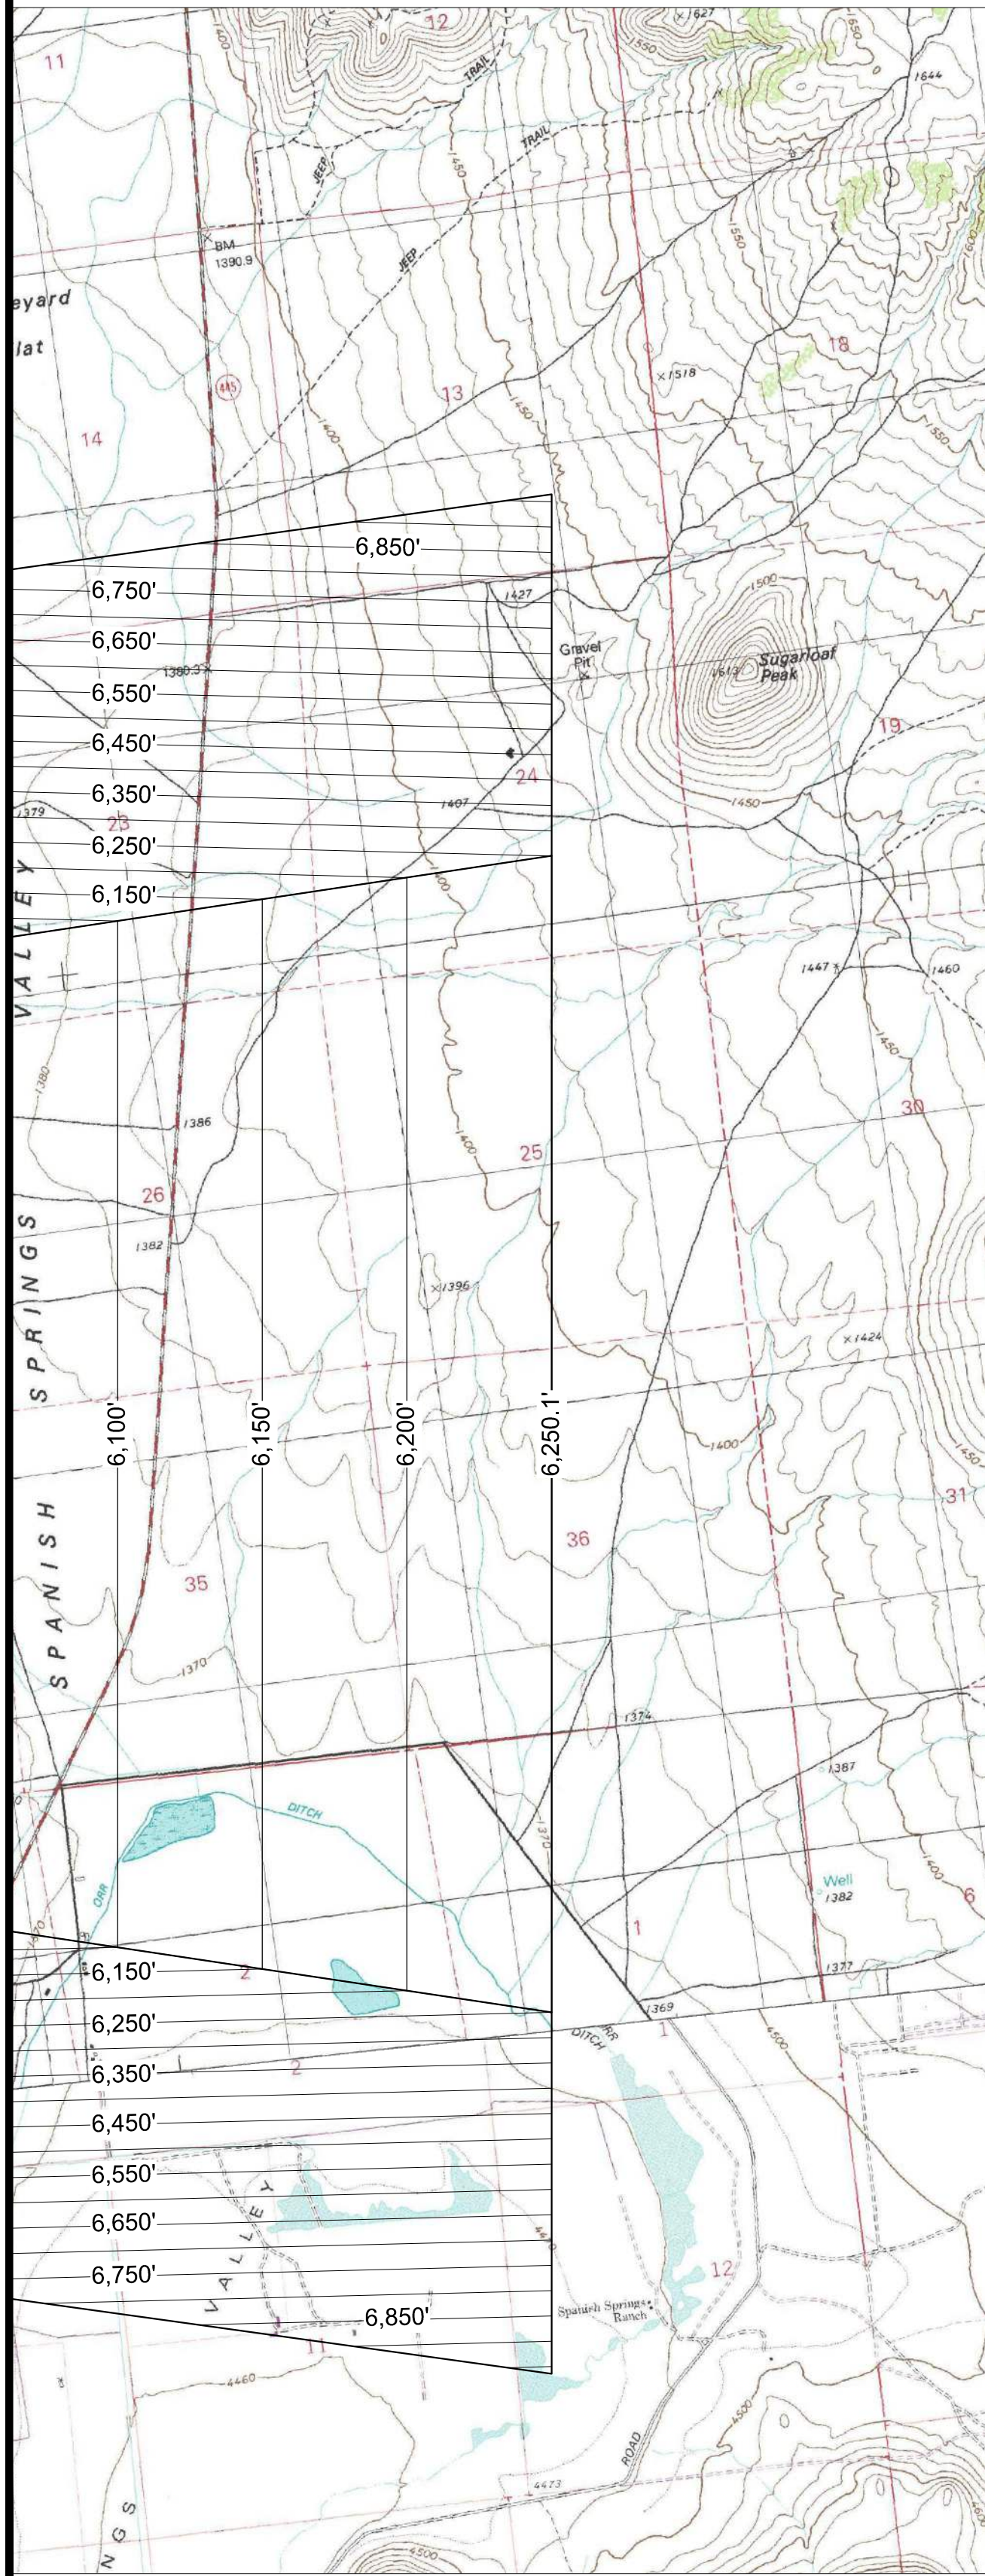


RUNWAY 8-26

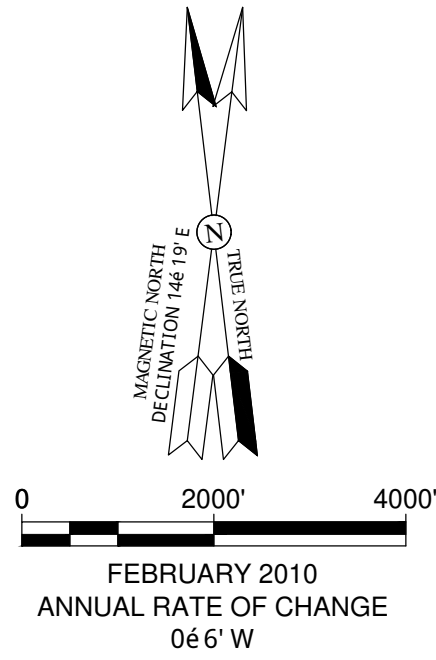

MATCH LINE A - A (SEE SHEET 10 FOR CONTINUATION)

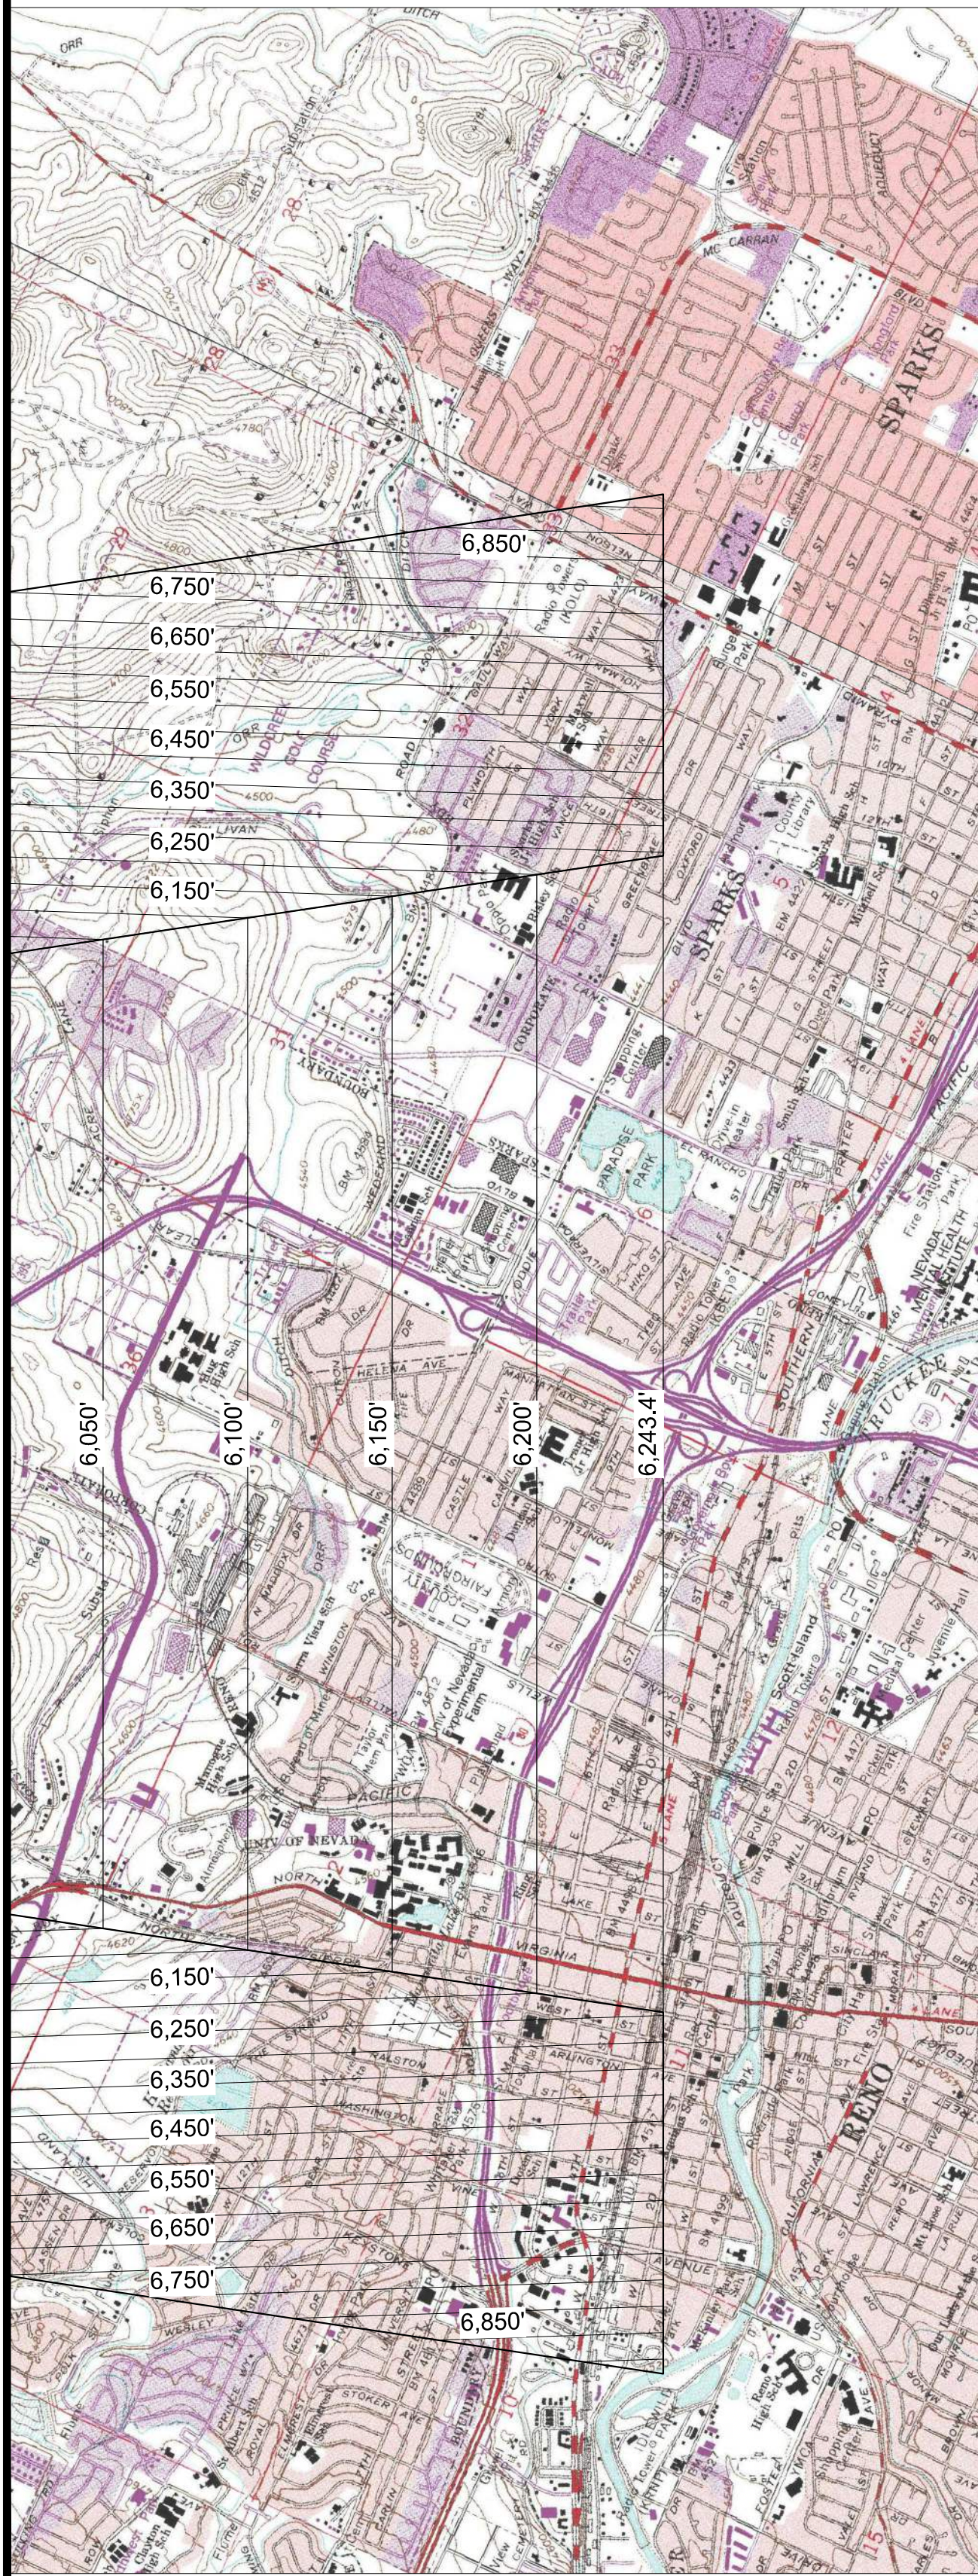

RUNWAY 14-32

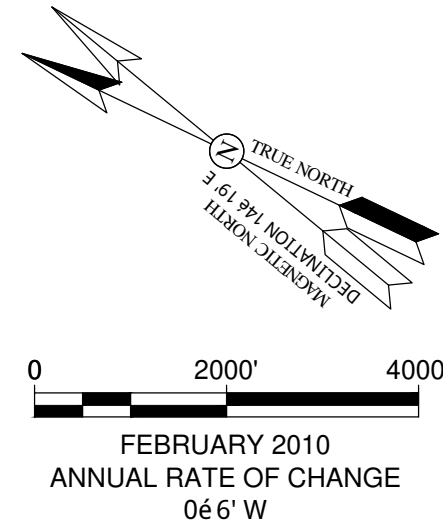

RUNWAY 8-26 AND 14-32
PART 77 SURFACES PLAN
MATCH LINES
RENO-STEAD AIRPORT
Reno, Nevada

432 South Keller Road
Orlando, Florida 32810-6101
TEL (407) 647-7275
FAX (407) 740-8710
www.pbsj.com

JOB NO.:	007188900
DRAWN:	OV
DESIGN:	OV
CHECKED:	JH
DATE:	MARCH 2011
SHEET:	12 OF 14